




27. CO<sub>2</sub> Recovery Building, 37. CO<sub>2</sub> Storage Tank (2No.) & 35. CO<sub>2</sub> Delivery System

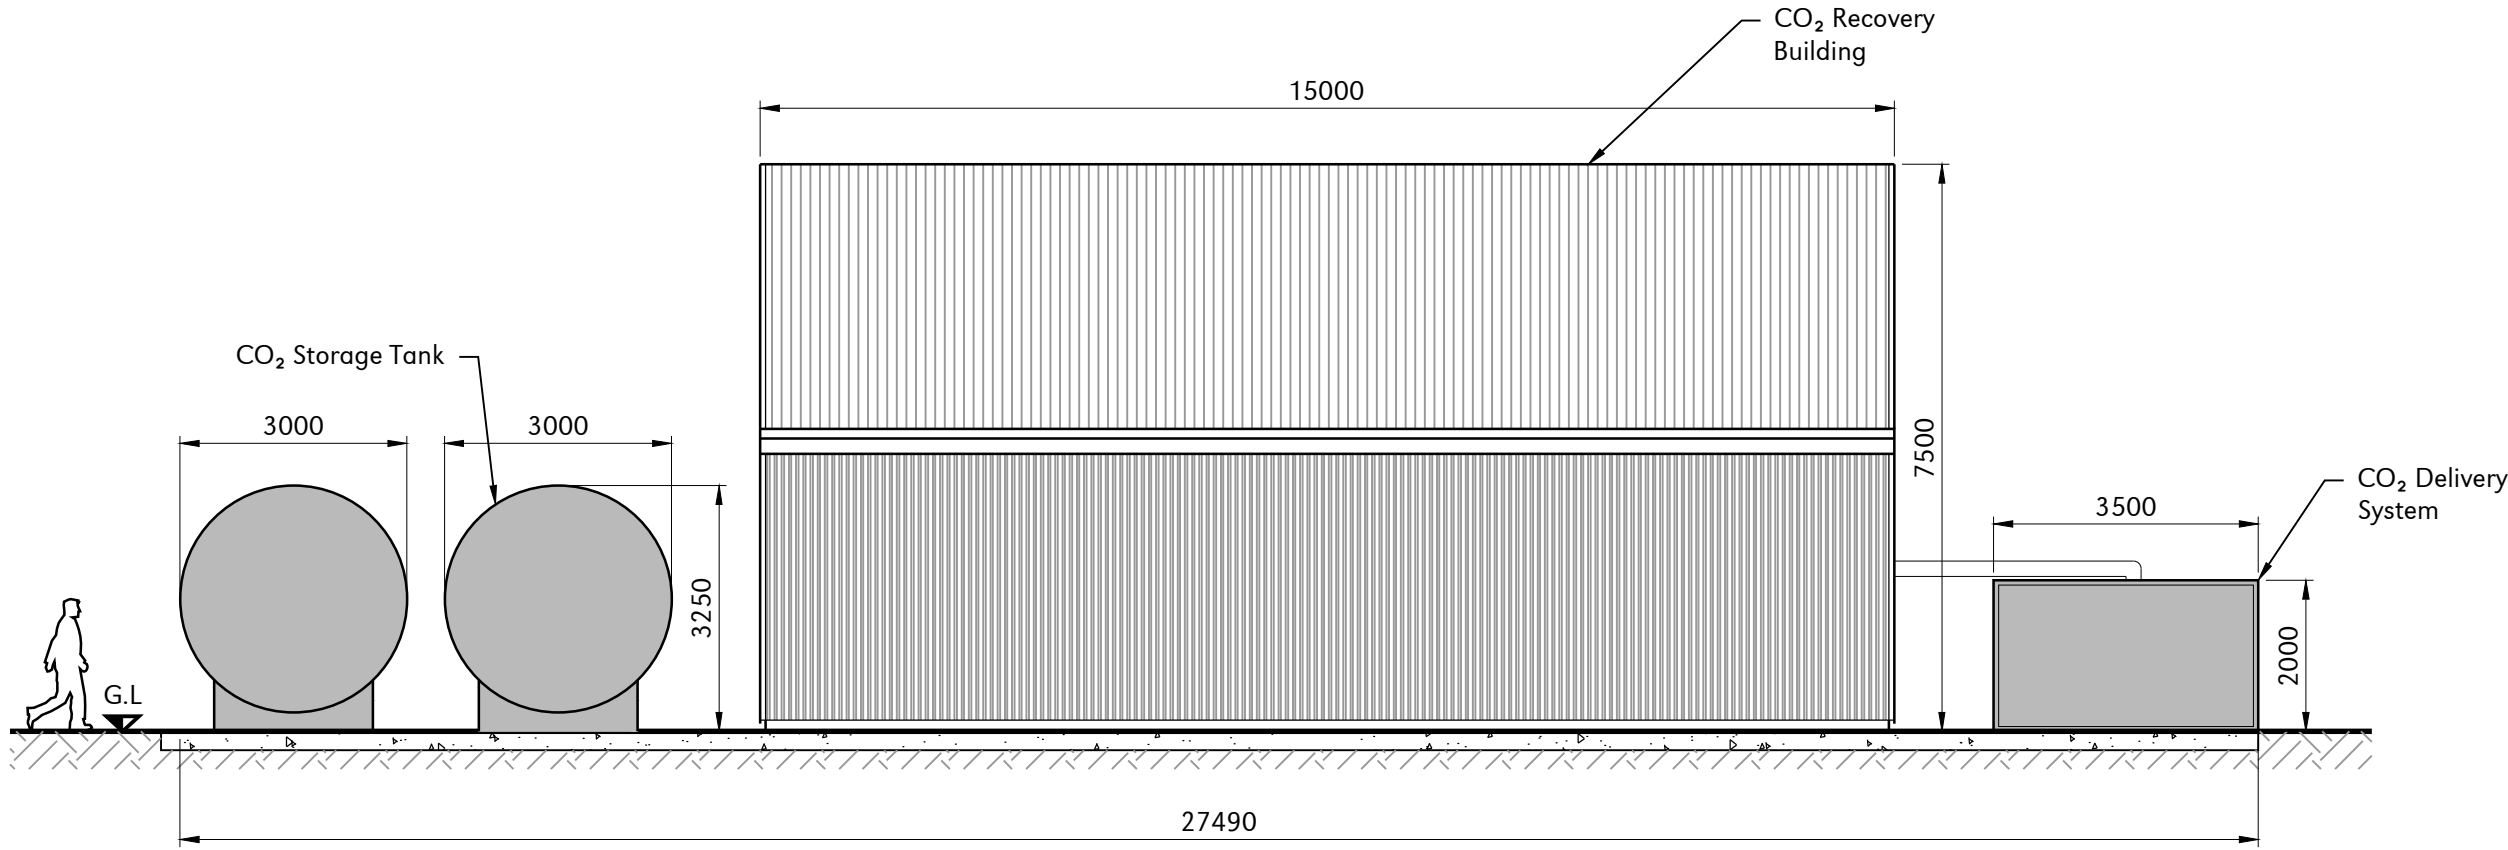


Right Elevation  
Scale 1:100

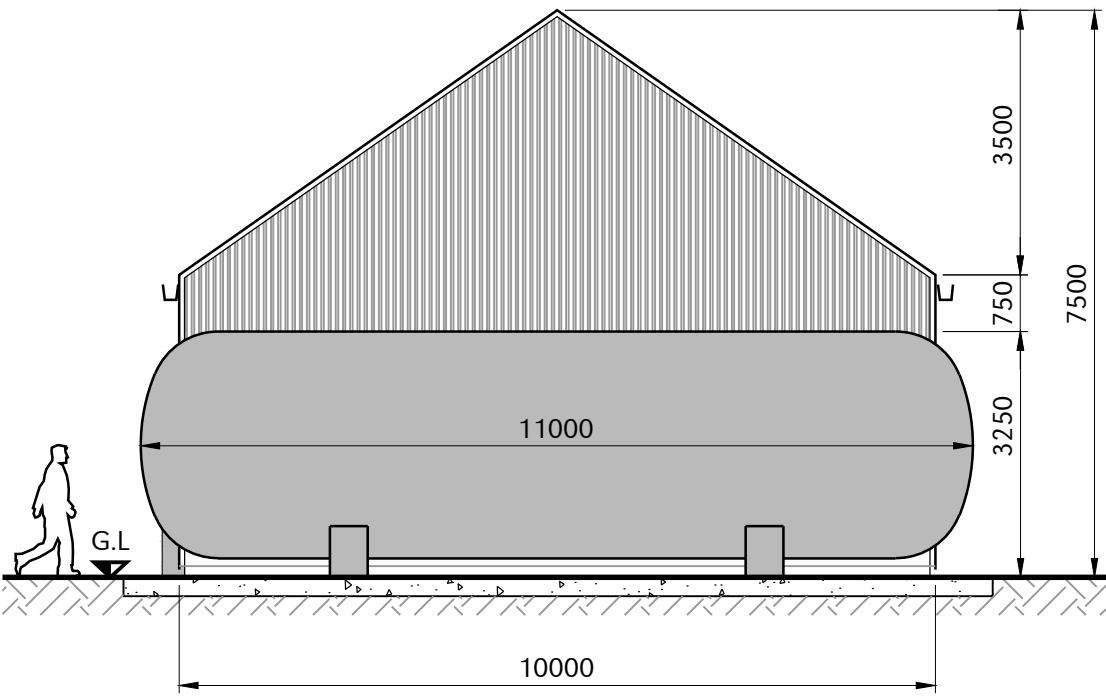

Front Elevation  
Scale 1:100

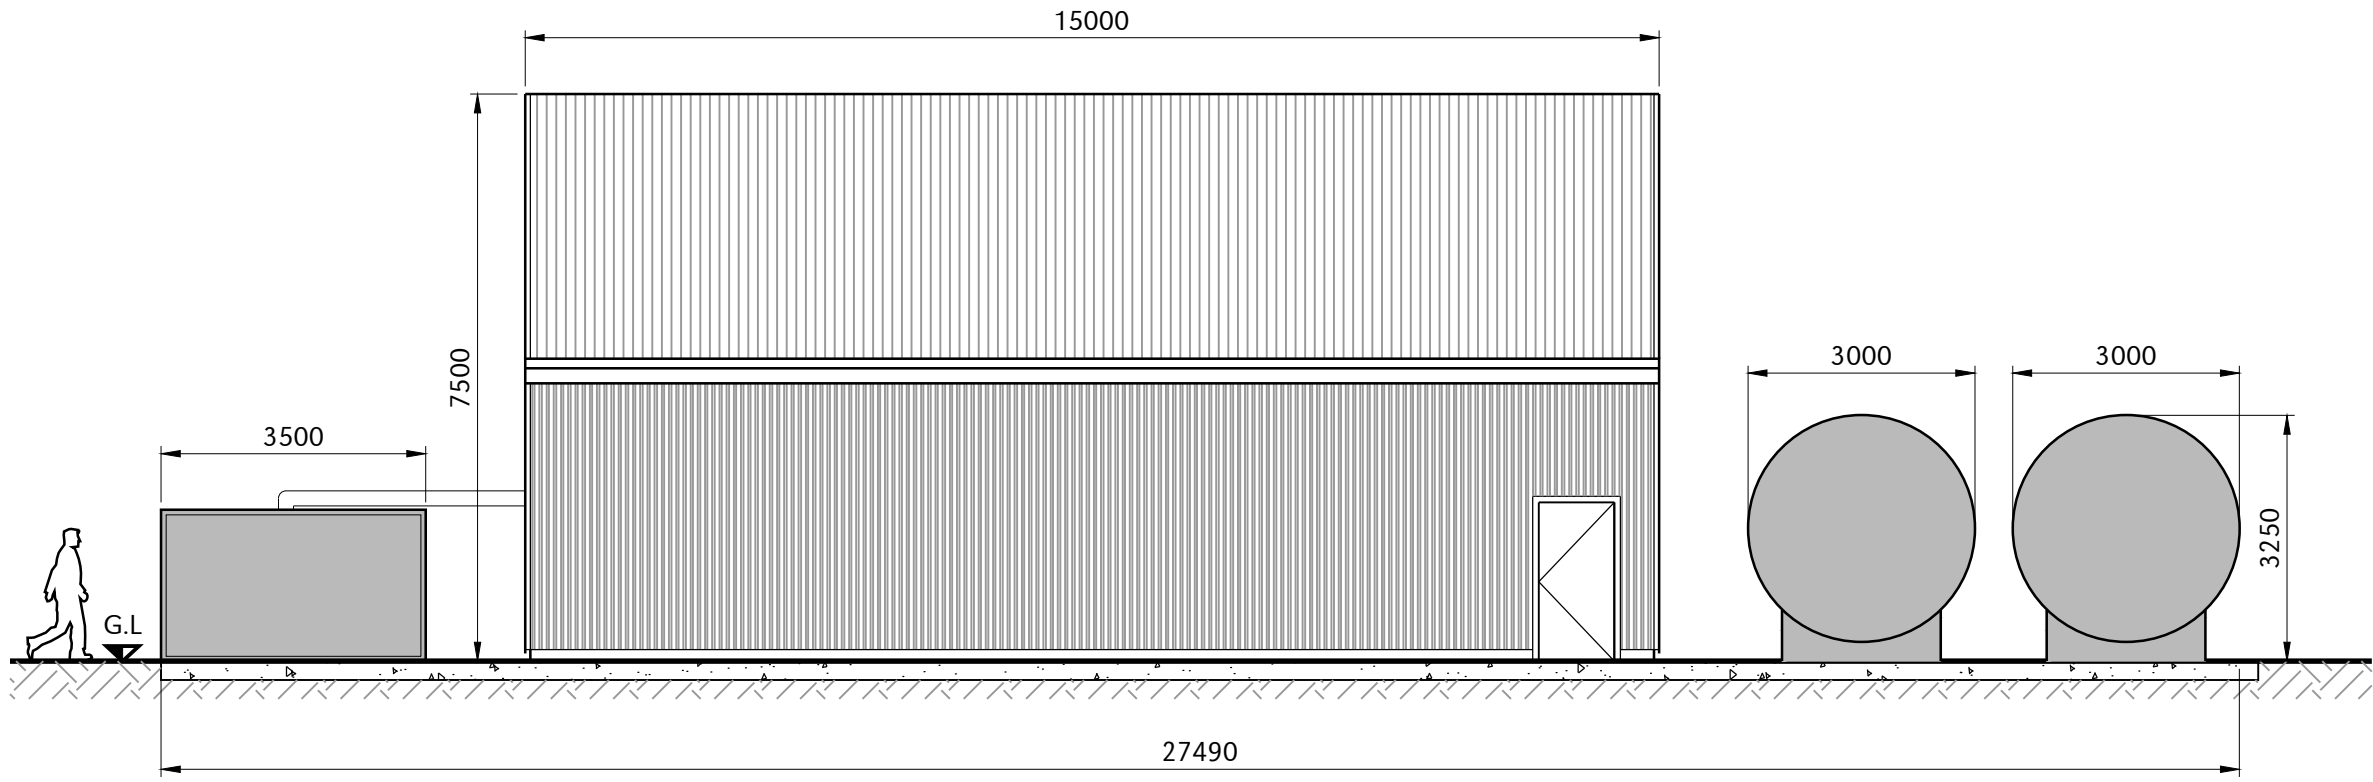

Left Elevation  
Scale 1:100

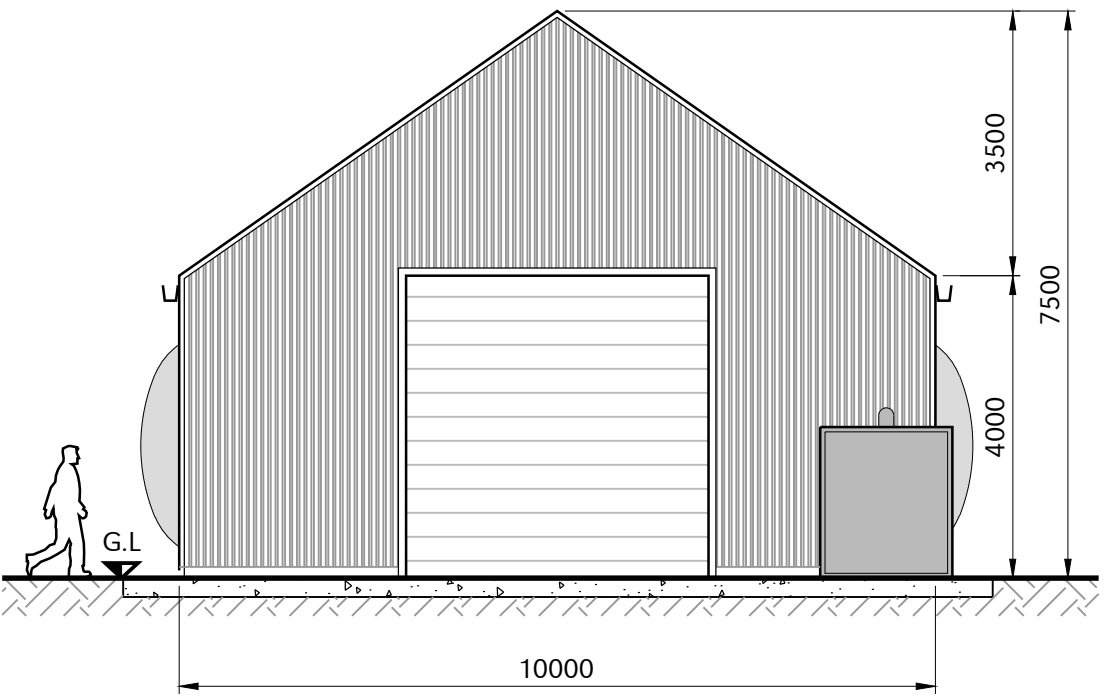

Rear Elevation  
Scale 1:100

- GENERAL NOTES:
1. All dimensions noted are in millimeters unless stated otherwise.
  2. Do not scale from this drawing, if dimensions are not clear ask.
  3. This document has been created in accordance with Plandesil Ltd. Terms & Conditions along with the scope of works provided by the client to Plandesil Ltd. Any use of this document other than for its original purpose is prohibited, Plandesil Ltd. accept no liability for any third party uses of this document.
  4. Plandesil Ltd. to be immediately notified of any suspected omissions or discrepancies.
  5. This drawing and the information contained herein are subject to Plandesil Ltd Terms & Conditions.
  6. This drawing is to be read in conjunction with all other relevant documents relating to the project.

**ISSUED FOR CLIENT REVIEW**

Rev	Date	Rev By	Chkd	Description
A	15-12-21	MJP	OAJ	Amendment To CO2 Tanks
0	15-12-21	-	OAJ	First Issue

**plandesil**  
consulting engineers

Connaught Road Attleborough Norfolk NR17 2BW  
Telephone: (01953) 452001 Fax: (01953) 456955  
E-mail: [pdci@plandesil.co.uk](mailto:pdci@plandesil.co.uk) [www.plandesil.co.uk](http://www.plandesil.co.uk)

civil / structural / environmental / surveying

Client  
**Biowatt**

Project  
**Proposed AD Plant,  
Deal Farm, Kenninghall Road,  
Bressingham, Diss, IP22 2HG**

Drawing Title  
**Proposed CO2 Tanks,  
Building & Delivery Elevations**

Scale	U.N.O.	Date	Drawn By
1:100 (A1)		December 2021	MJP
Drawing No.	Rev		
27249/628	A		

1:100 - DRAWING SCALE REFERENCE (m)

