




Section A-A  
Scale 1:250

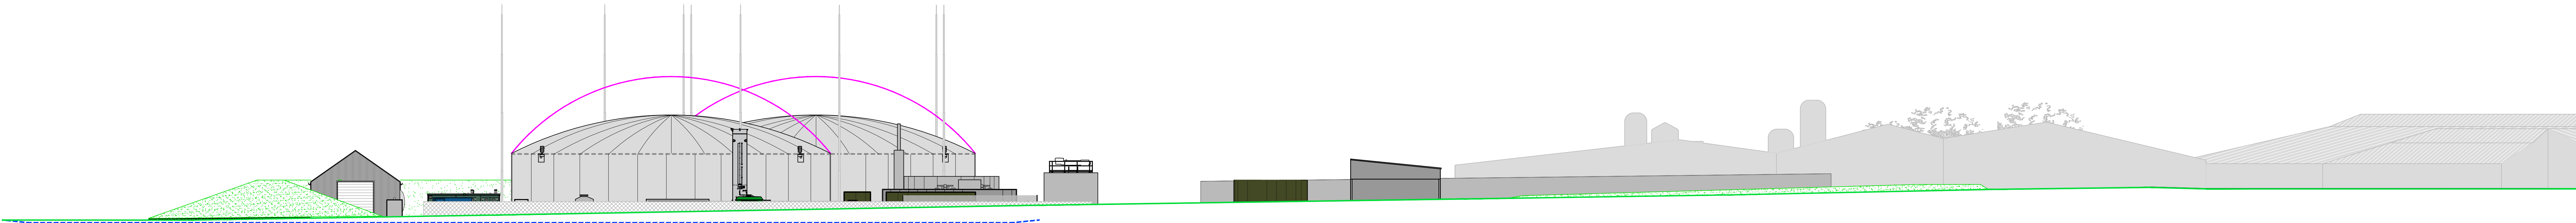

Section B-B  
Scale 1:250

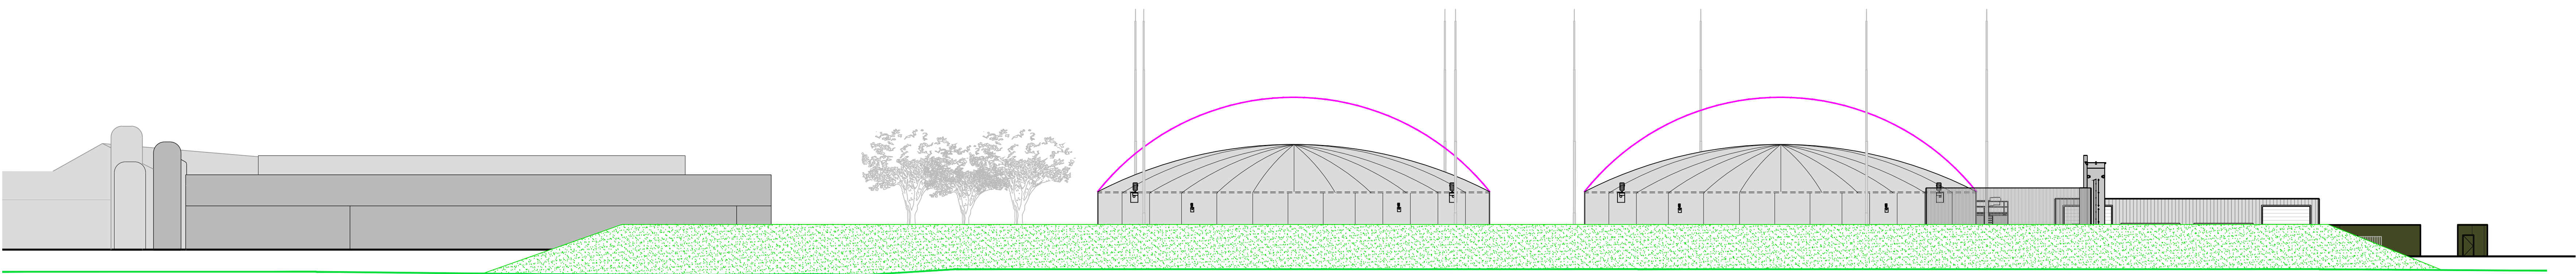

Section C-C  
Scale 1:250

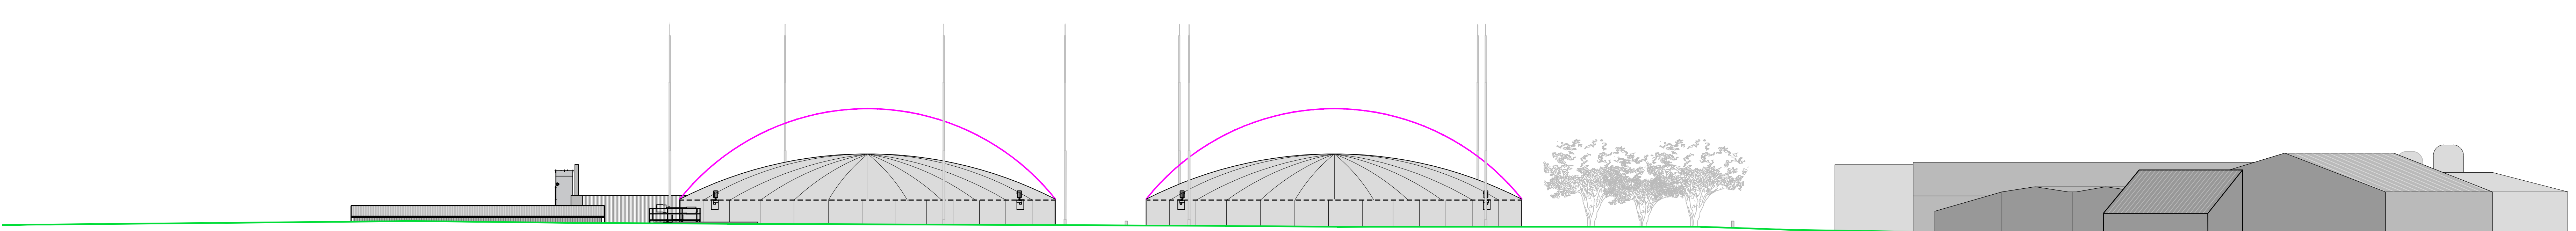

Section D-D  
Scale 1:250

- GENERAL NOTES:
- All dimensions noted are in millimetres unless stated otherwise.
  - All levels to be above Ordnance Survey Datum defined levels (A.O.D.M) unless noted otherwise.
  - Do not scale from this drawing, if dimensions are not clear ask.
  - This document has been created in accordance with Plandescil Ltd. Terms & Conditions along with the scope of works provided by the client to Plandescil Ltd. Any use of this document other than for its original purpose is prohibited, Plandescil Ltd. accept no liability for any third party uses of this document.
  - Plandescil Ltd. to be immediately notified of any suspected omissions or discrepancies.
  - This drawing is to be read in conjunction with all other relevant documents relating to the project.
  - Refer to Plandescil Ltd Drawing 27249/610 - Proposed Site Plan.
  - Levels taken from Plandescil Ltd Drawing 27249/006 - Proposed Site Levels.
  - Lightning Columns position and size based off Best drawing Lightning Protection System In Accordance with BS En 62305 - LPL2\_SW\_SW\_51079\_01\_LP.

Key	
	Existing Ground Level
	Proposed Swale
	Proposed Bund
	Lightning Column (8No.)
	Existing Dome Installation (Relating to application 2022/1108)

**ISSUED FOR CLIENT  
REVIEW**

Rev	Date	Rev By	Chkd	Description
U	24-05-23	MJP	OAJ	Tank Height & Shape Amended
T	13-01-23	MJP	OAJ	Lightning Rods Heights Amended
S	12-01-23	MJP	OAJ	Tank Height Amended
R	17-12-21	MJP	OAJ	Tank Height Amended
Q	16-12-21	MJP	OAJ	Lightning Columns Amended
P	15-12-21	MJP	OAJ	Updated To Reflect Layout Changes
N	15-12-21	MJP	OAJ	Updated To Reflect Layout Changes
M	11-11-21	MJP	OAJ	Lightning Columns Added
L	28-10-21	MJP	OAJ	Colouring Of Landscaping Bund
K	29-10-21	MJP	OAJ	Dashed Outline Of Landscaping Bund
J	27-10-21	MJP	OAJ	Sections Extended
H	12-10-21	MJP	OAJ	Minor Amendments
G	20-09-21	MJP	OAJ	Minor Amendments
F	14-09-21	MJP	OAJ	Minor Amendments
E	08-09-21	MJP	OAJ	Minor Amendments
D	08-09-21	MJP	OAJ	Level Axis Added To Sections
C	06-09-21	MJP	OAJ	Minor Amendments
B	03-09-21	MJP	OAJ	Minor Amendments
A	27-08-21	JM	OAJ	Removal of Manure Building
O	26-08-21	OAJ		First Issue

**plandescil**  
consulting engineers

Connaught Road Attleborough Norfolk NR17 2BW  
Telephone: (01953) 452001 Fax: (01953) 456955  
E-mail: pdc@plandescil.co.uk www.plandescil.co.uk

civil / structural / environmental / surveying

Client

Biowatt

Project

Proposed AD Plant,  
Deal Farm, Kenninghall Road,  
Bressingham, Diss, IP22 2HG

Drawing Title

Proposed Site Sections

Scale	U.N.O.	Date	Drawn By
As Noted (A0)	August 2021	JM	
Drawing No.	27249/630	Rev	U

