






Whitelineing Layout
1:500

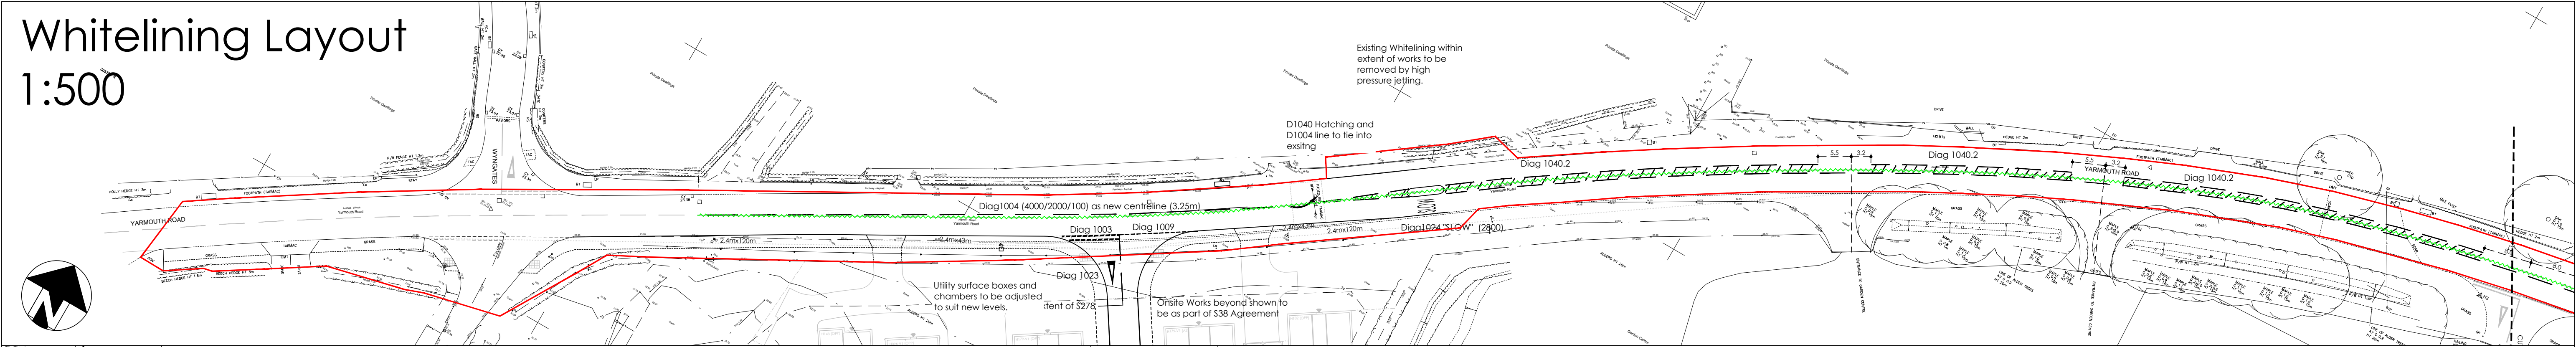


Whitelineing Layout
1:500

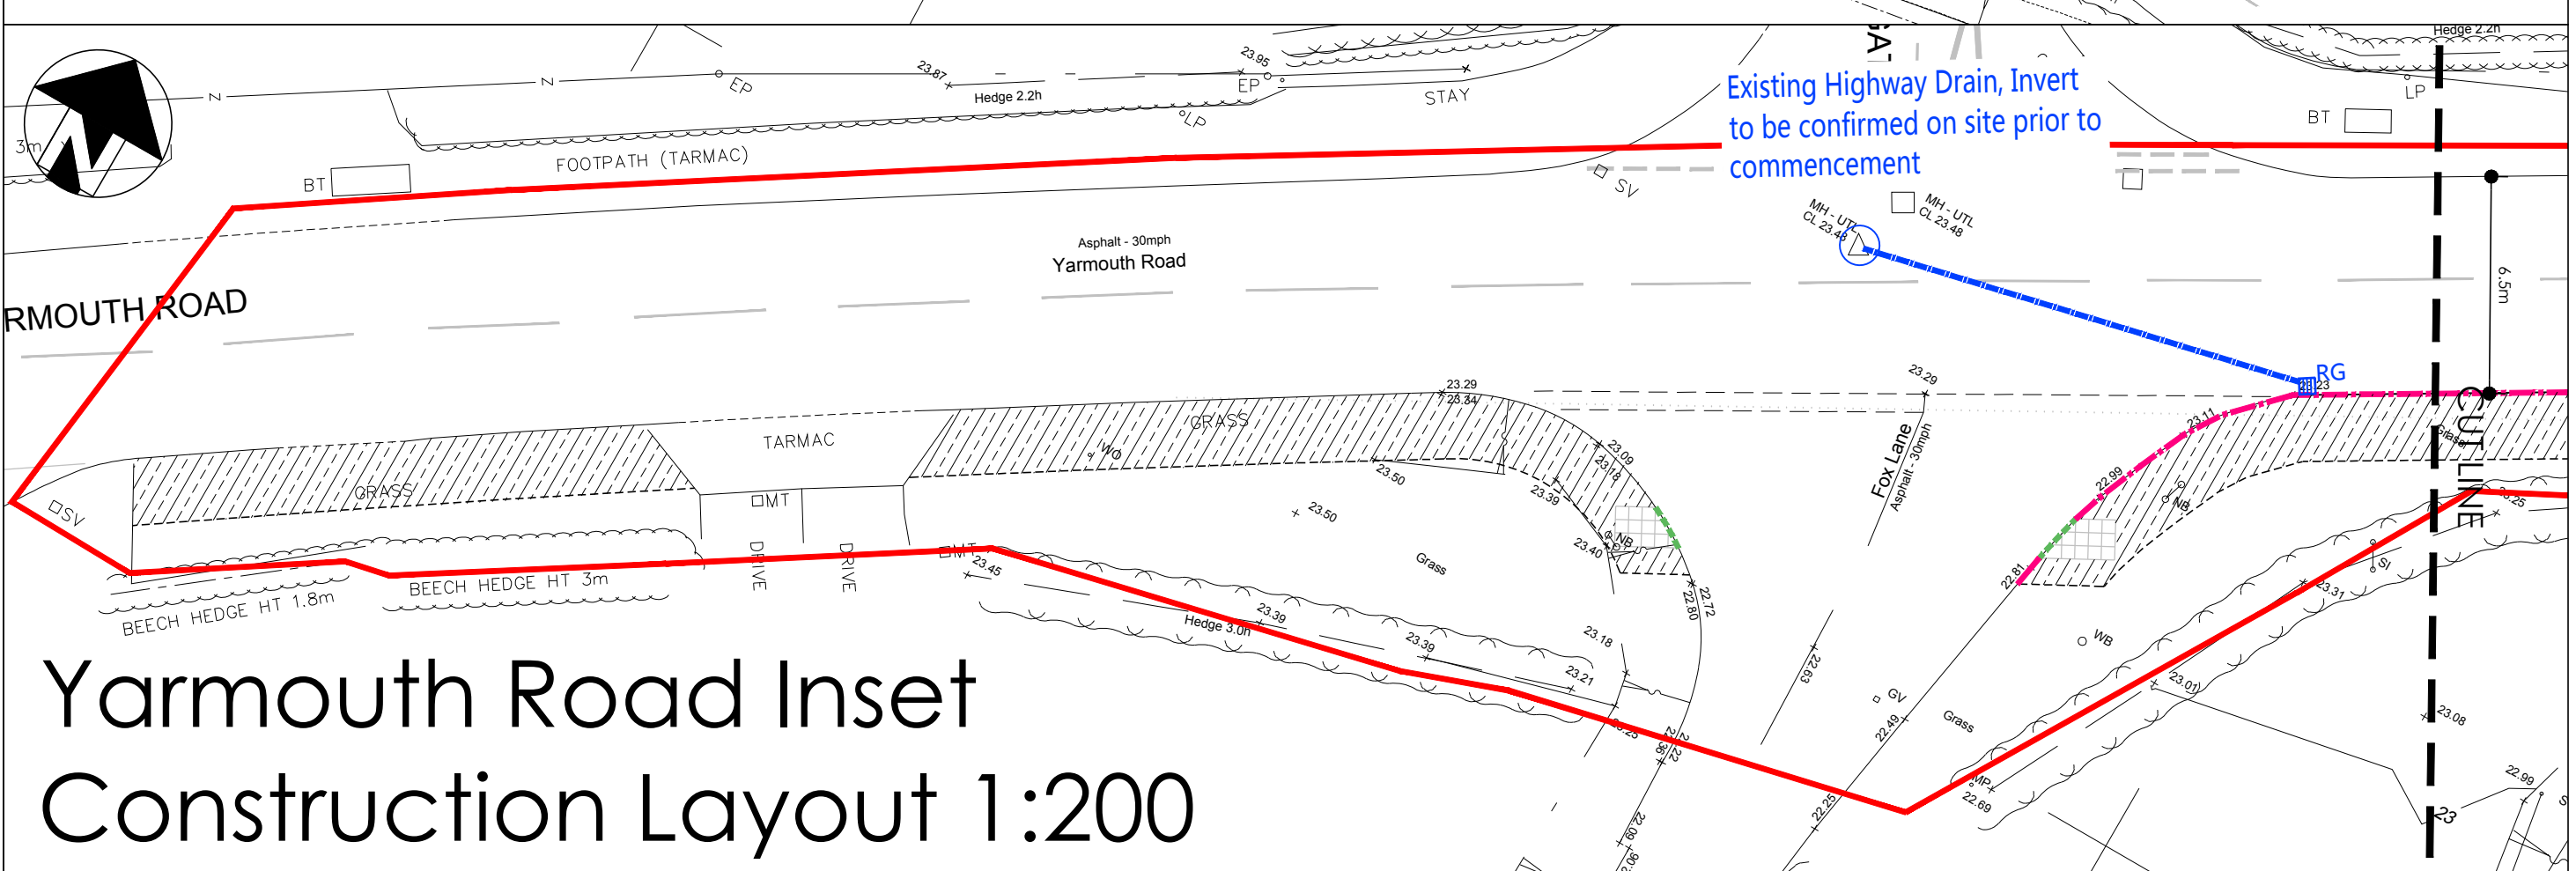

Yarmouth Road Inset
Construction Layout 1:200

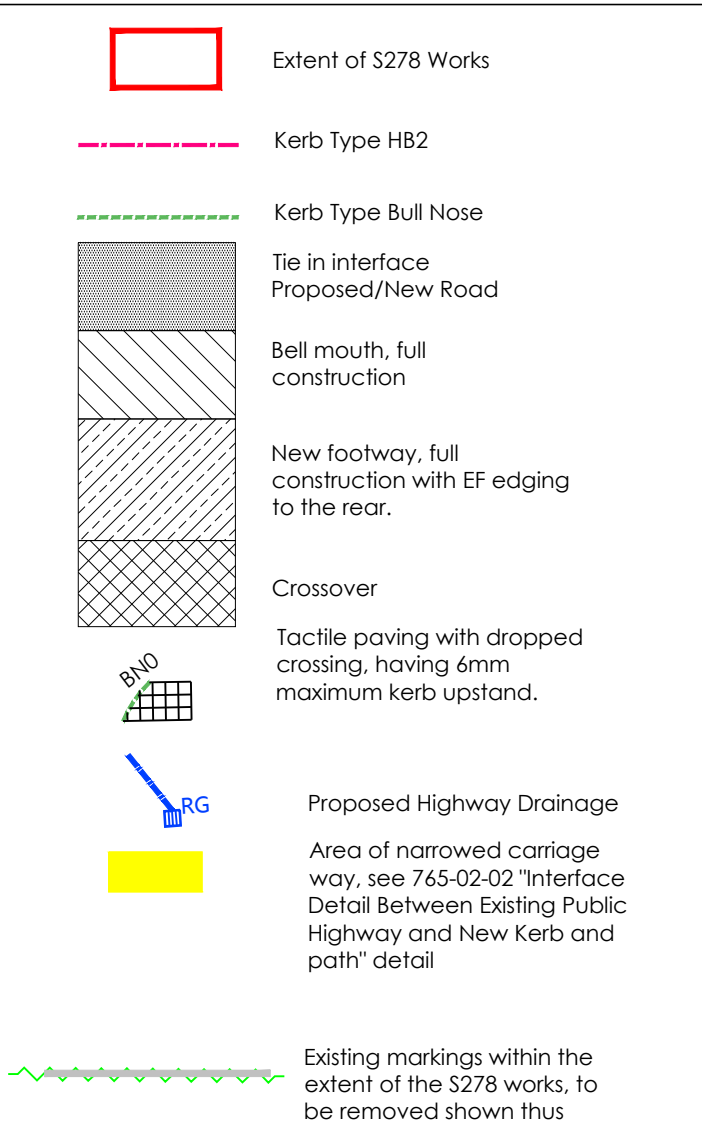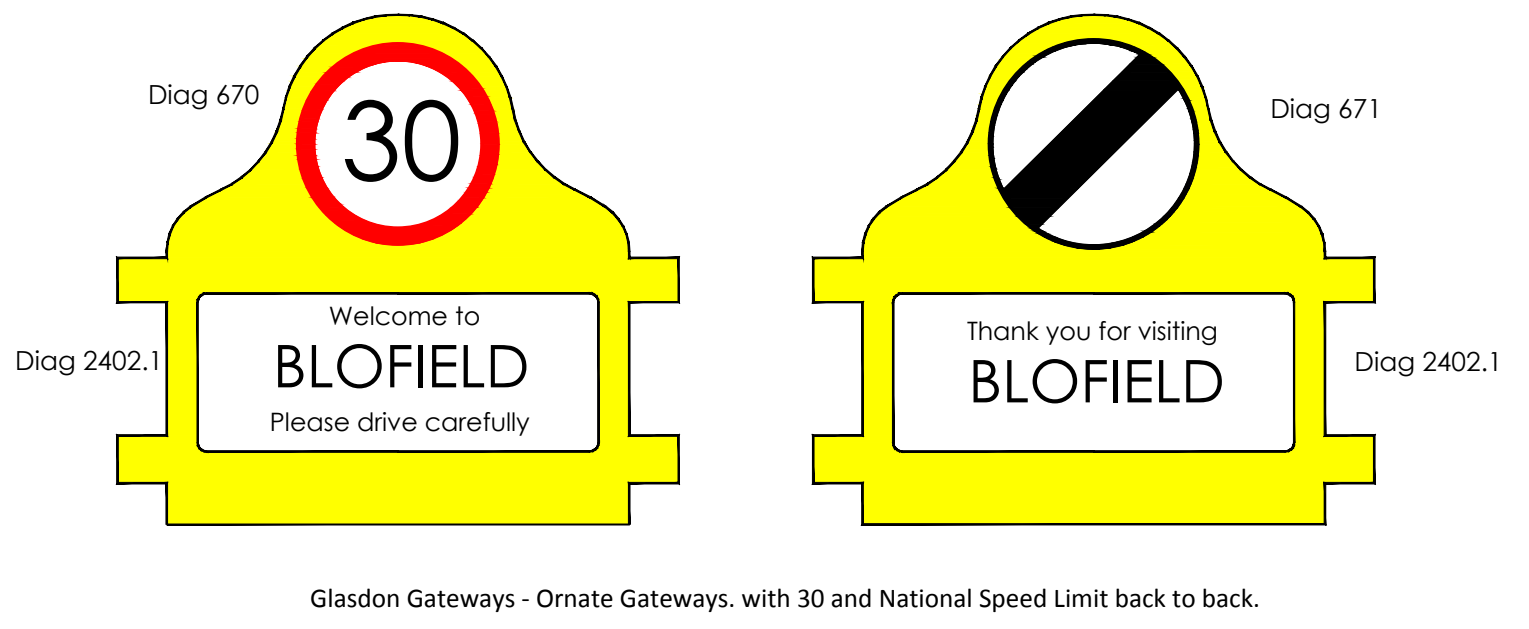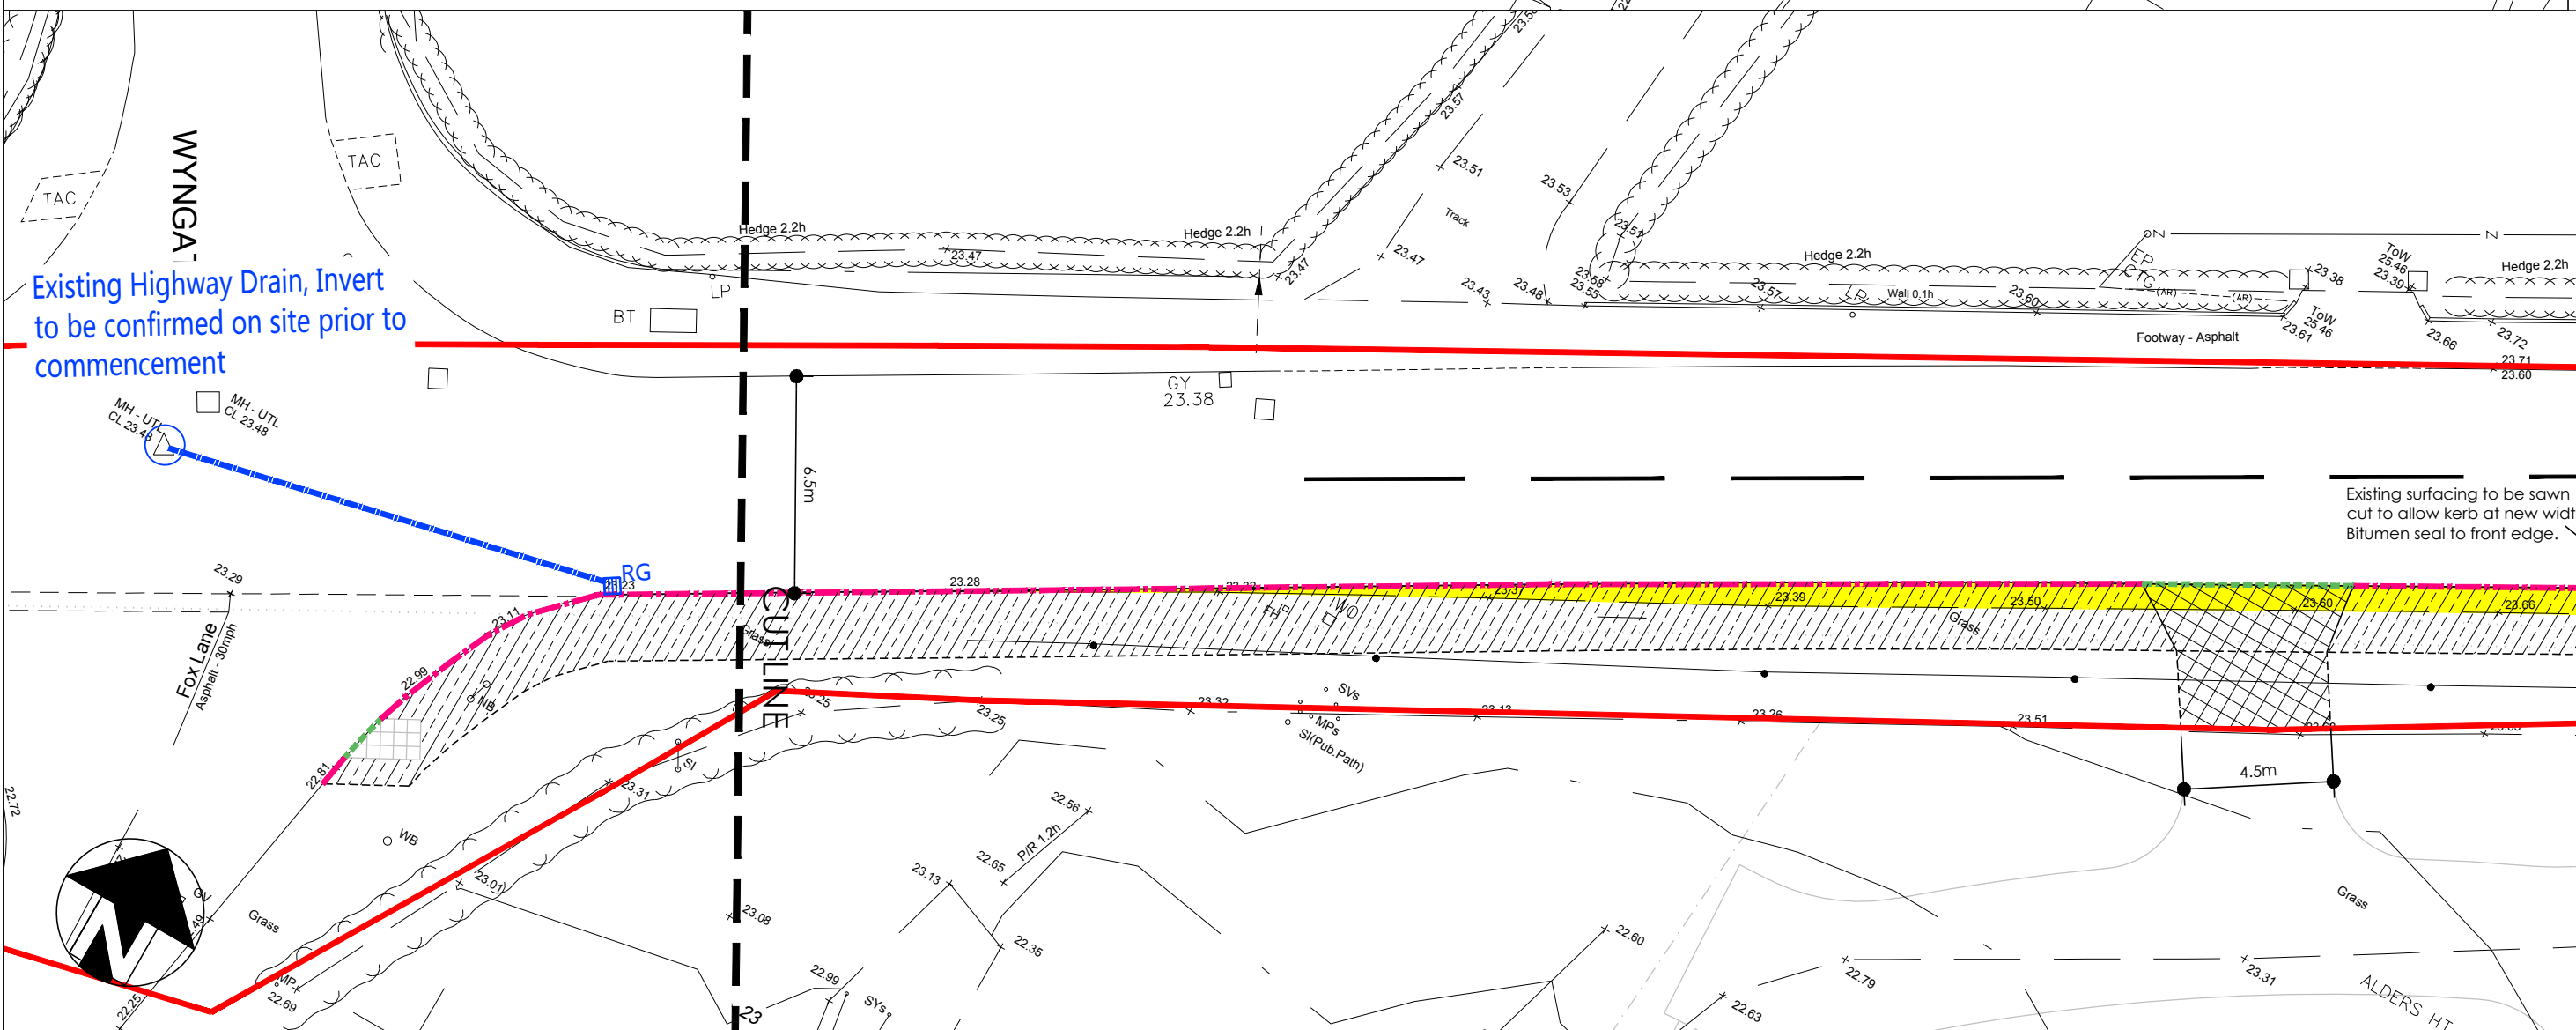

Lingwood Road
Construction Layout
Inset 1:200

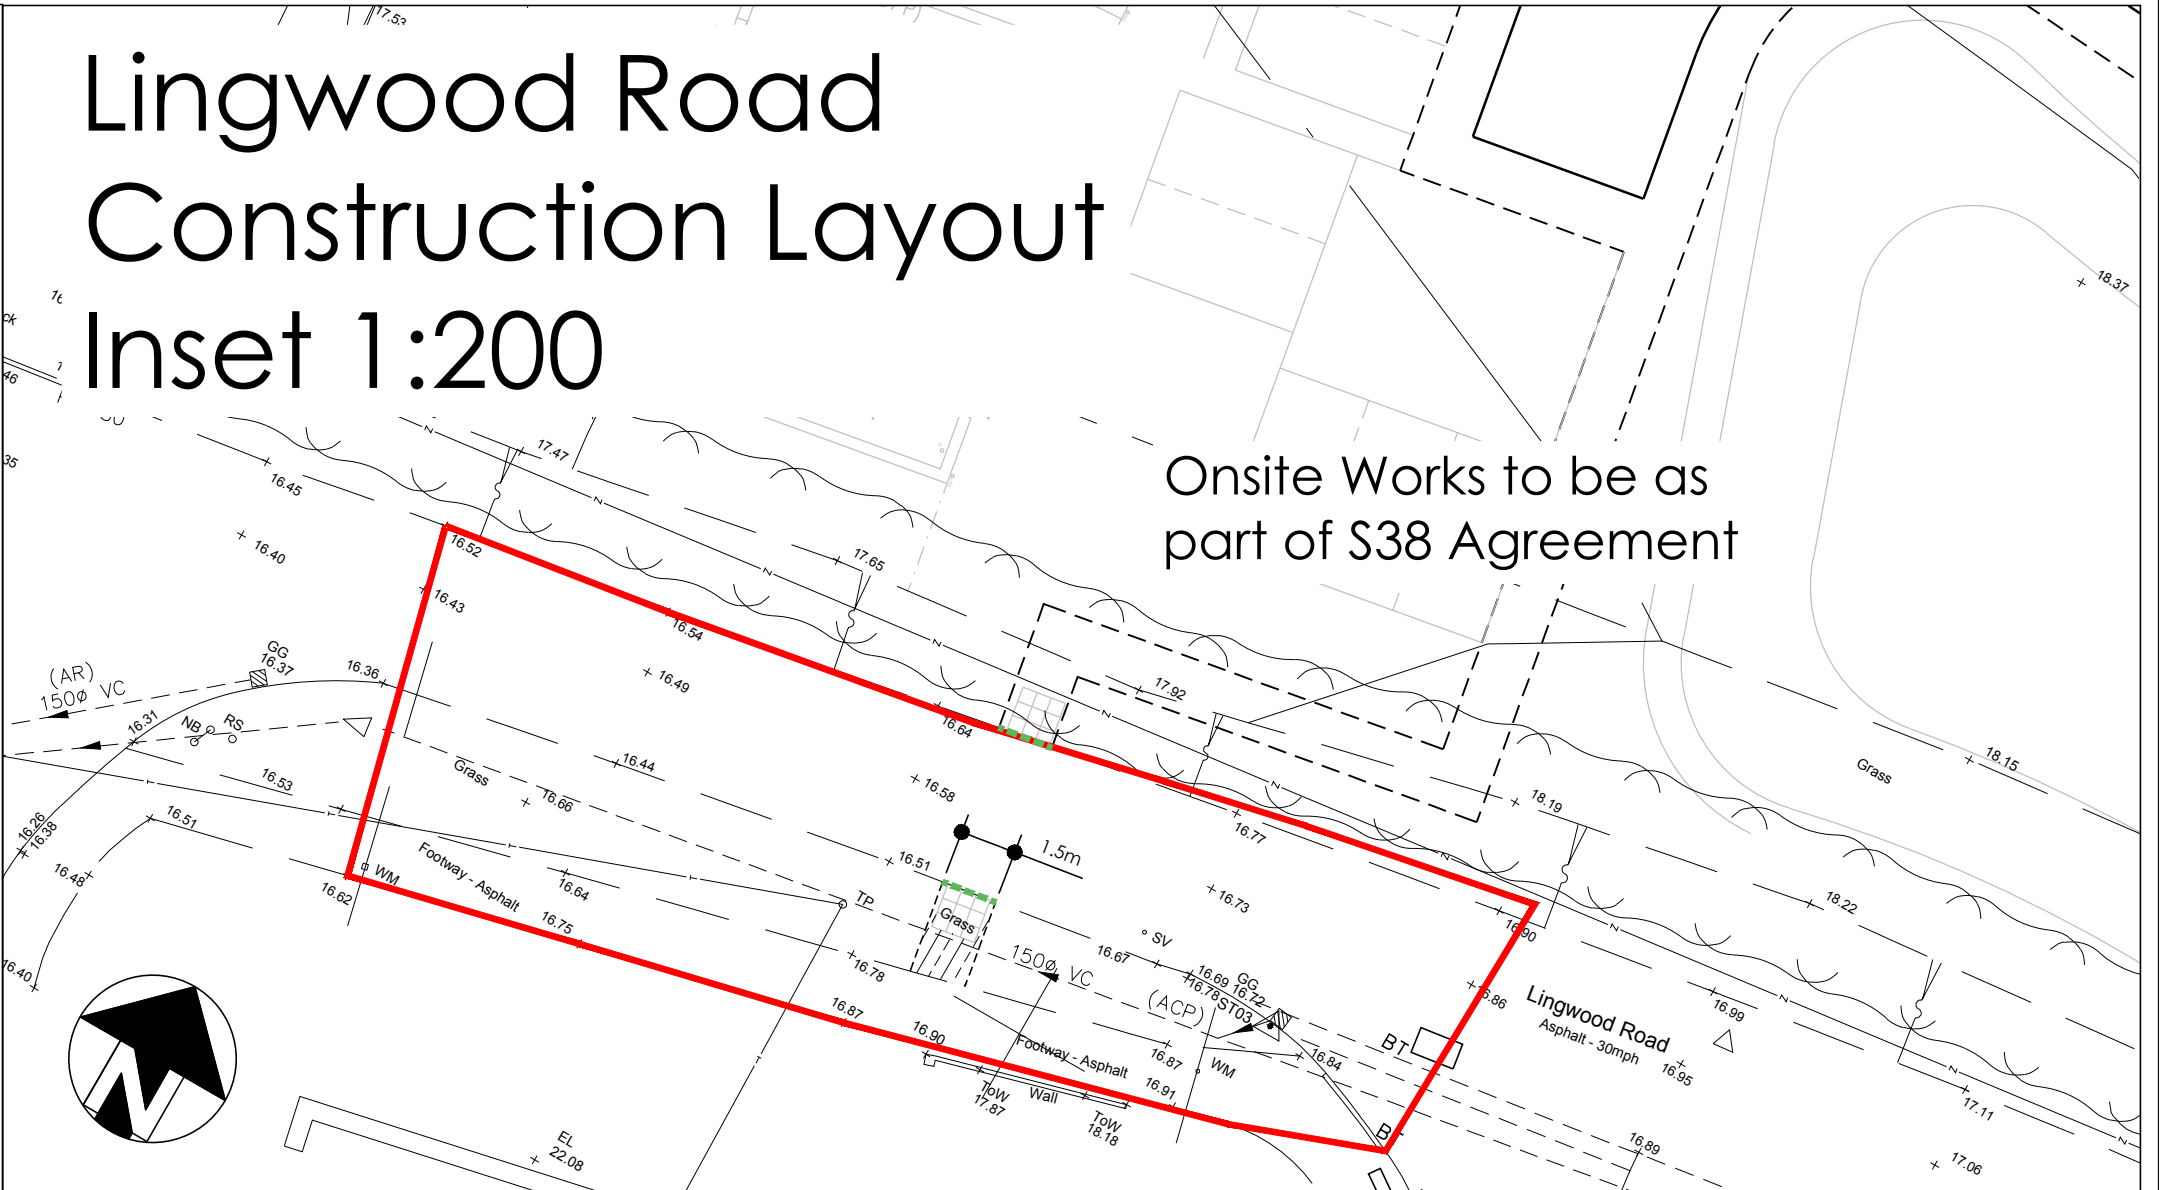

Yarmouth Road Inset
Construction Layout 1:200

Client KIER Kier Living Limited Lyonsford House Templeford Hall Barns Bedfordshire MK19 2BD Tel: 01767 355500 Fax: 01767 355501 Infrastructure Design Ltd	5 Speed Restriction Signs added 4.11.15 4 Updated to Norfolk CC comments 9.10.15 3 Existing S278 works adjacent Wyngate added 30.9.15 2 new S278 works adjusted to suit 25.9.15 1 Tie in details and drainage amended 30.7.15 Additional viewpoint added 30.7.15	STATUS: Preliminary Issued for Approval SCALE: As shown DATE: July 2015 DRAWN: IDL	TITLE: S278 Highway Works Layout Plans	PROJECT: Yarmouth Road, Blofield DRG. No: 765-02-01 Rev 5 FILE REF: 765-02-01	iD LTD INFRASTRUCTURE DESIGN LIMITED 33 The Point Market Harborough Leicestershire LE16 7QU Tel: 01858 411570 Fax: 01858 411571
--	--	---	--	---	---