

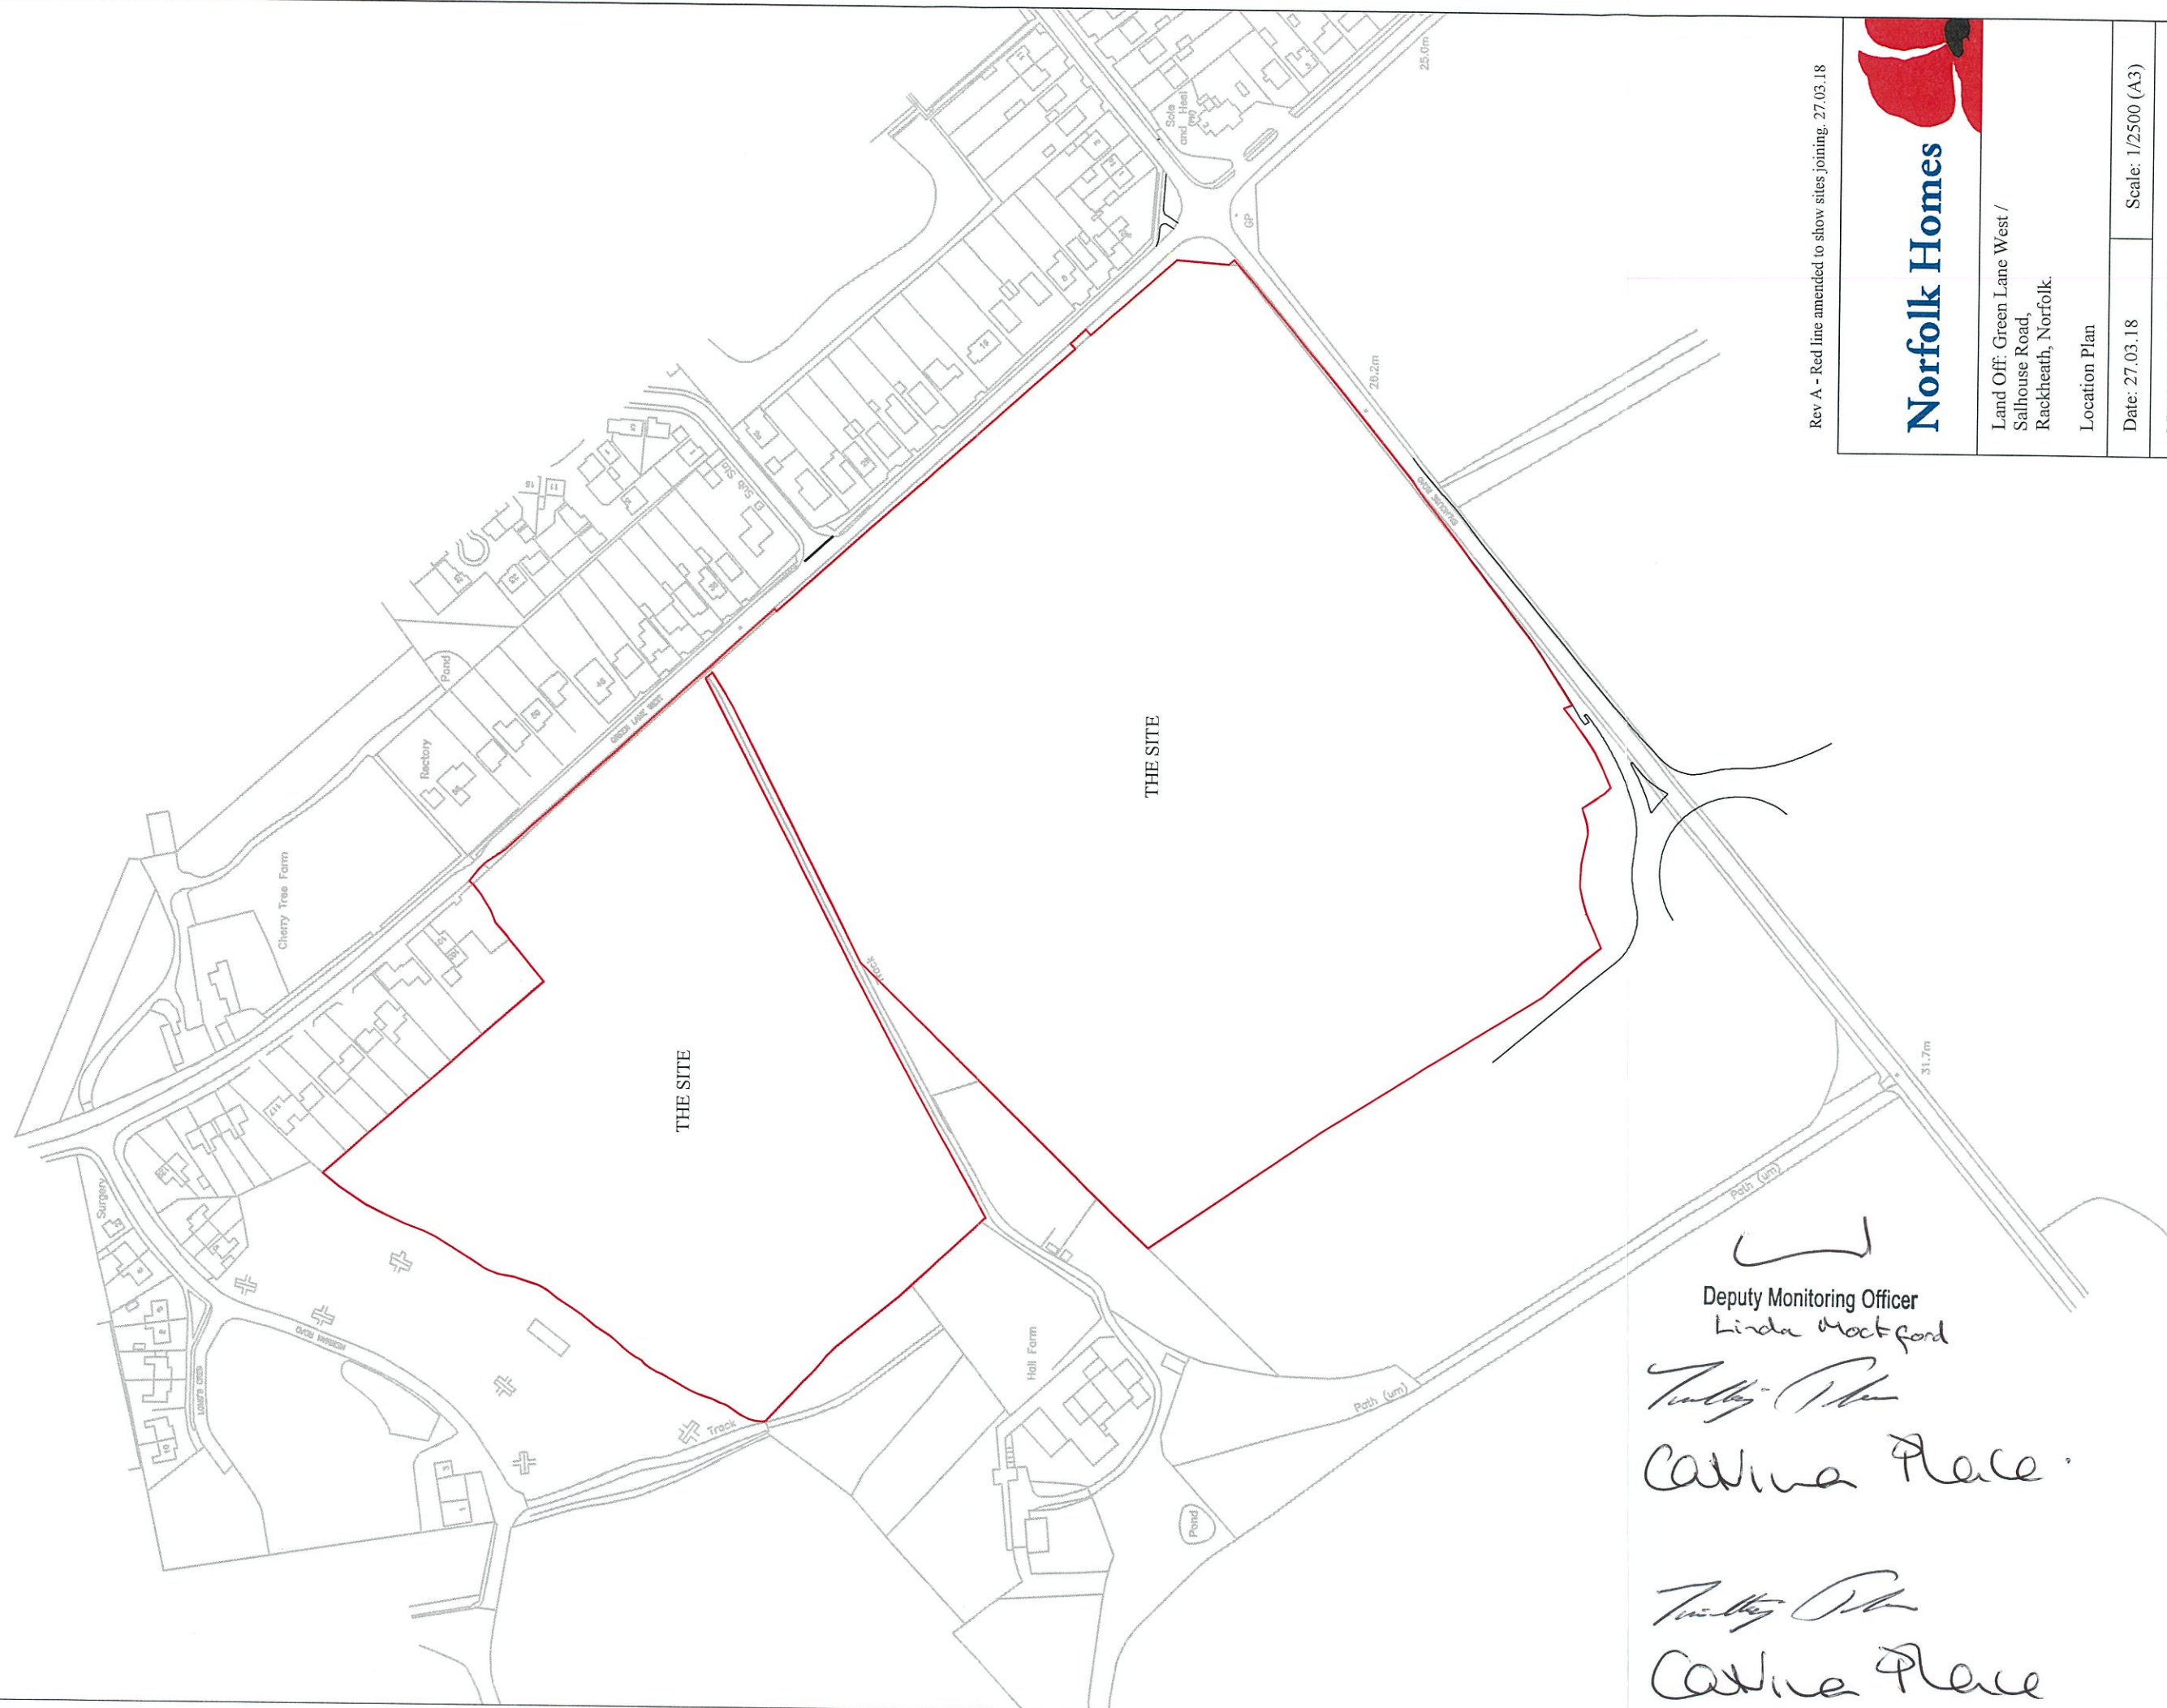


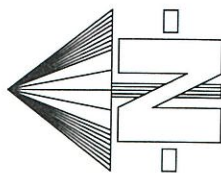

Rev A - Red line amended to show sites joining. 27.03.18

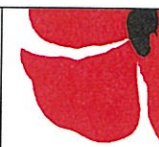

Norfolk Homes

Land Off: Green Lane West /
Salhouse Road,
Rackheath, Norfolk.

Location Plan

Date: 27.03.18


Scale: 1/2500 (A3)

NHRH1-LOC-01A

Deputy Monitoring Officer
Linda Mockford

Tuesday 17th
Cathie Place

Tuesday 17th
Cathie Place

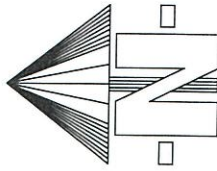

Rev A - Areas updated to reflect current layout. 21.11.17



Norfolk Homes

Land Off: Green Lane West /
Salhouse Road,
Rackheath, Norfolk.

Open Space provision

Date: 21.11.17

Scale: 1/2500 (A3)

NHRH1-OPEN-01A

Tully - Peter
Calma Place

Tully - Peter
Calma Place

[Signature]
Deputy Monitoring Officer
Linda Mockford

OPEN SPACE KEY

-  Children's Play Space - 0.265 Ha
-  Informal Open Space - 2.89 Ha