

TOWN AND COUNTRY PLANNING

GENERAL PERMITTED DEVELOPMENT ORDER 1995

Direction made under Article 4(1) to which Article 5(4) applies

WHEREAS the Council of the County/District of South Norfolk being the appropriate local planning authority within the meaning of article 4(6) of the Town and Country Planning (General Permitted Development) Order 1995, are satisfied that it is expedient that the development of the description(s) set out in the Schedule below should not be carried out on two parcels of land off Harvey Lane, Langmere Road, Hall Lane and Common Road, Dickleburgh being the land shown edged/coloured red on the attached plan, unless permission is granted on an application made under Part III of the Town and Country Planning Act 1990,

AND WHEREAS the Council consider that development of the said description(s) and that the provisions of paragraph 4 of article 5 of the Town and Country Planning (General Permitted Development) Order 1995 apply,

NOW THEREFORE the said Council in pursuance of the power conferred on them by article 4(1) of the Town and Country Planning (General Permitted Development) Order 1995 hereby direct that the permission granted by article 3 of the said Order shall not apply to development on the said land of the description(s) set out in the Schedule below.

THIS DIRECTION is made under article 4(1) of the said order and, in accordance with article 5(4), shall remain in force until 26 August 2003 (being six months from the date of this Direction) and shall then expire unless it has been approved by the Secretary of State for the Environment/Secretary of State for Wales.


SCHEDULE Part 2 - Minor Operations

Class A - the erection, construction, maintenance, improvement or alteration of a gate, fence, wall or other means of enclosure being development comprised within Class A of Part 2 referred to in Schedule 2 to the Order and not being development comprised within any other class.

Part 4 - Temporary Buildings and Uses

- The provision on land of buildings, movable structures, works, plant or machinery required temporarily in connection with and for the duration of operations being or to be carried out on, in, under or over that land or on land adjoining that land being development comprised within Class A of Part 4 referred to in Schedule 2 to the Order and not being development comprised within any other class.

GIVEN UNDER THE COMMON SEAL of
South Norfolk Council this 26 February 2003.
The Common Seal of the Council was affixed
to this Direction in the presence of

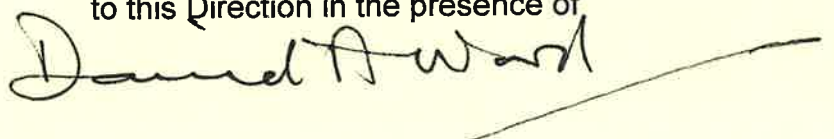

The First Secretary of State hereby approves the foregoing direction

L Speed


Authorised by the
Secretary of State

L Speed
An Officer in the Government
Office for the East of England

21 MAR 2003

MAP:

Scale 1:5000

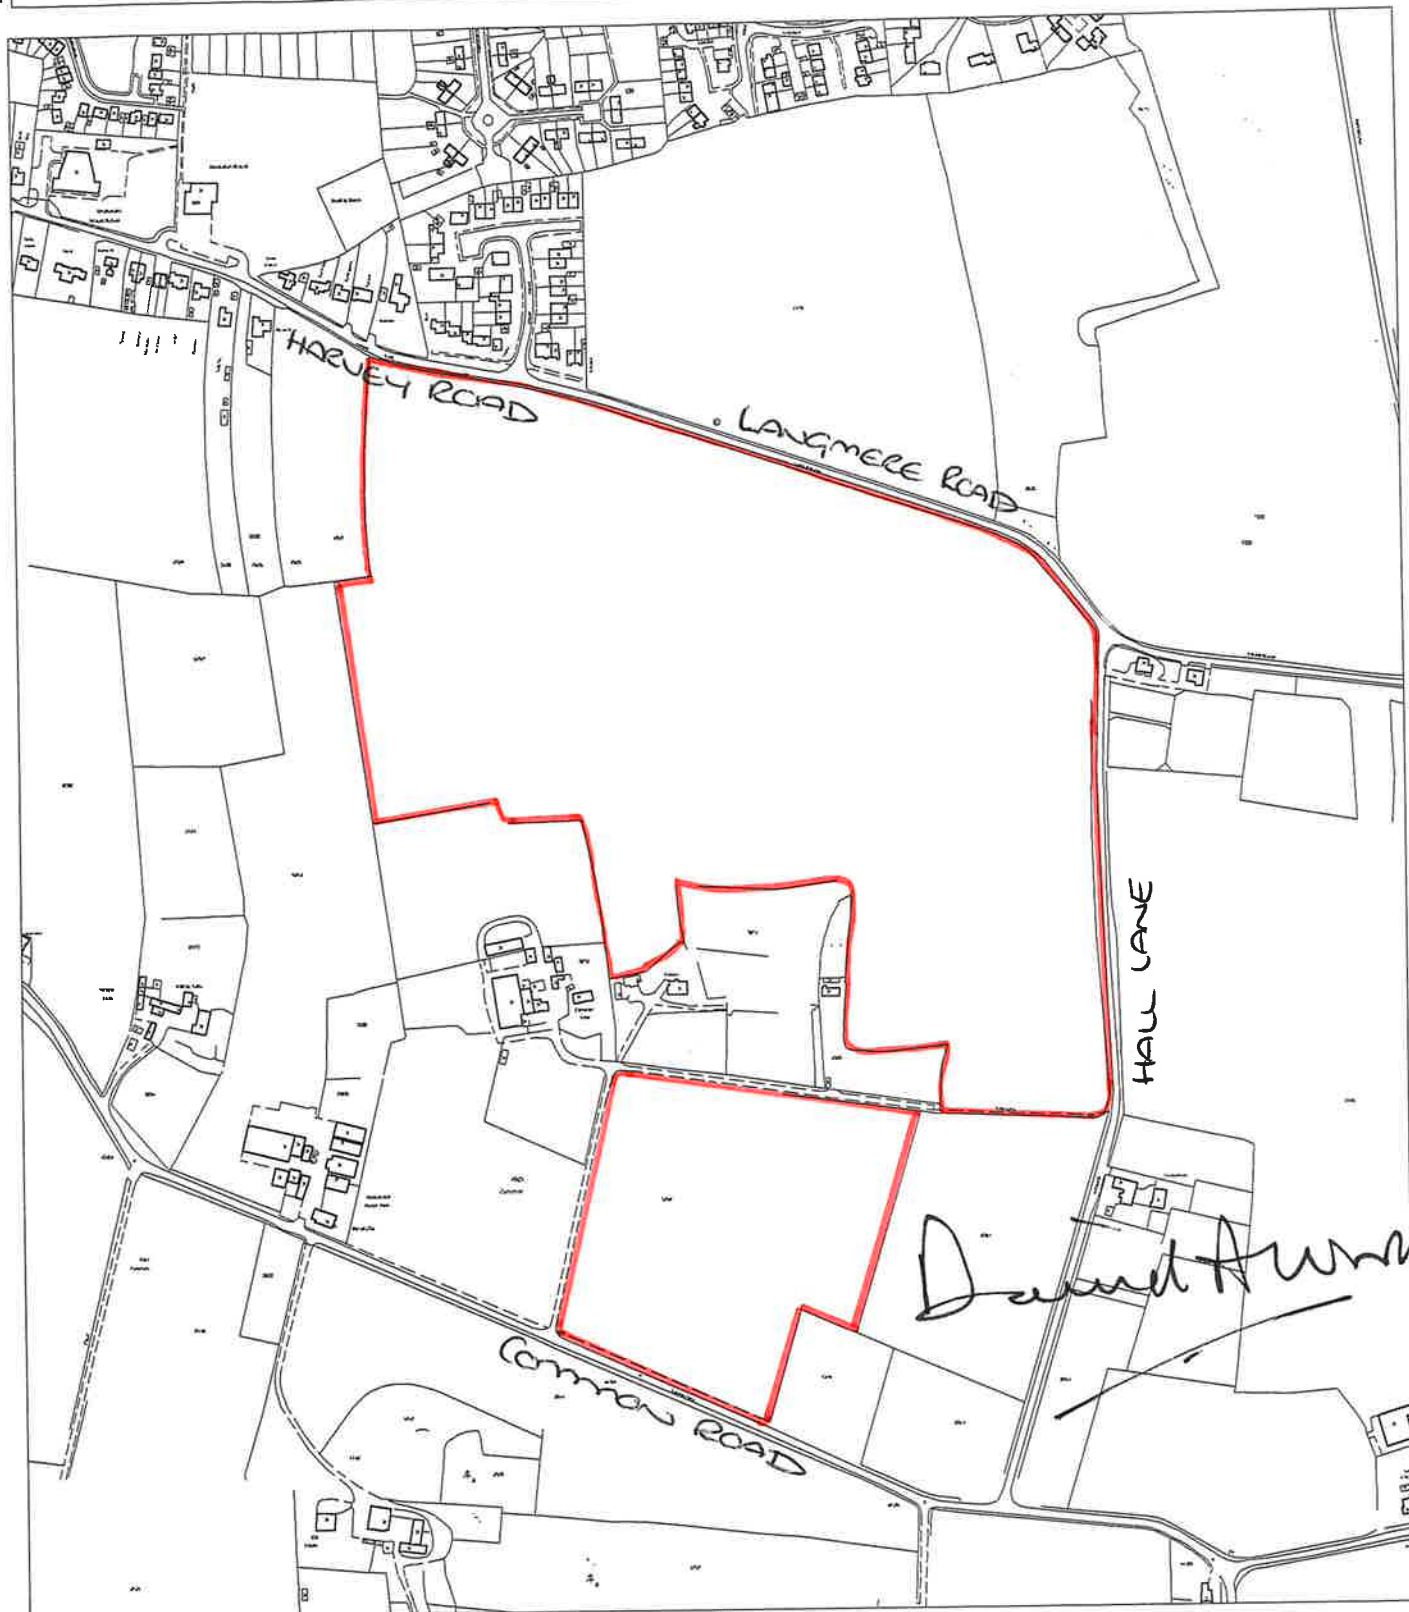

South Norfolk District Council
Swan Lane
Long Stratton
Norwich
NR15 2XE
Tel: (01508) 533633
Fax: (01508) 533695

The material contained in this plan has been reproduced from the 1994 Ordnance Survey 1:2,500 digital map with permission of the controller of HM Stationery Office
© Crown copyright.
This copy has been produced specifically for Map Return Scheme purposes. No further copies may be made.

Licence No. LA 079448

