

## SECOND SCHEDULE

### Schedule 2, Part 1

- a) **Class A – the enlargement, improvement or other alteration of a dwellinghouse**, where any part of the enlargement, improvement or alteration would front a relevant location;
- b) **Class C – any other alteration to the roof of a dwellinghouse**, where the alteration would be to a roof slope which fronts a relevant location;
- c) **Class D – the erection or construction of a porch outside any external door of a dwellinghouse**, where the external door in question fronts a relevant location;
- d) **Class E – the provision within the curtilage of a dwellinghouse of any building or enclosure, swimming or other pool required for a purpose incidental to the enjoyment of the dwellinghouse as such, or the maintenance improvement or other alteration of such a building or enclosure**, where the building or enclosure, swimming or other pool to be provided would front a relevant location, or where the part of the building or enclosure maintained, improved or altered would front a relevant location;
- e) **Class F – the provision within the curtilage of a dwellinghouse of a hard surface for any purpose incidental to the enjoyment of the dwellinghouse as such**, where the hard surface would front a relevant location;
- f) **Class H – the installation, alteration or replacement of a satellite antenna on a dwellinghouse or within the curtilage of a dwellinghouse**, where the part of the building or other structure on which the satellite antenna is to be installed, altered or replaced fronts a relevant location;
- g) **Part 1 of the Schedule, consisting of the erection, alteration or removal of a chimney on a dwellinghouse or on a building within the curtilage of a dwellinghouse;**

### Schedule 2, Part 2

- h) **Class A – the erection, construction, maintenance, improvement or alteration of a gate, fence, wall or other means of enclosure**, where the gate, fence, wall or other means of enclosure would be within the curtilage of a dwellinghouse and would front a relevant location;
- i) **Class C – the painting of the exterior of any building or work**, consisting of the painting of the exterior of any part, which fronts a relevant location, of –
  - (i) a dwellinghouse; or
  - (ii) any building or enclosure within the curtilage of a dwellinghouse;

### Schedule 2, Part 31

- j) **Class B – any building operation consisting of the demolition of the whole or any part of any gate, fence, wall or other means of enclosure**, where the gate, fence, wall or other means of enclosure is within the curtilage of a dwellinghouse and fronts a relevant location.

“Relevant location” means a highway, waterway or open space.

## THIRD SCHEDULE


Addresses covered by the Direction:  
9, 11, 13, 15, 17, 19, 21, 23,  
10 (Abbey Hotel (part), now known as Hill House)  
Church Street, Wymondham, NR18 0PH

Dated: 29 March 2007

  
Signed:  
Duly authorised officer of The Authority

# South Norfolk Council - Planning Department

Plan based upon the Ordnance Survey Map - Scale 1/1,250 - Crown Copyright

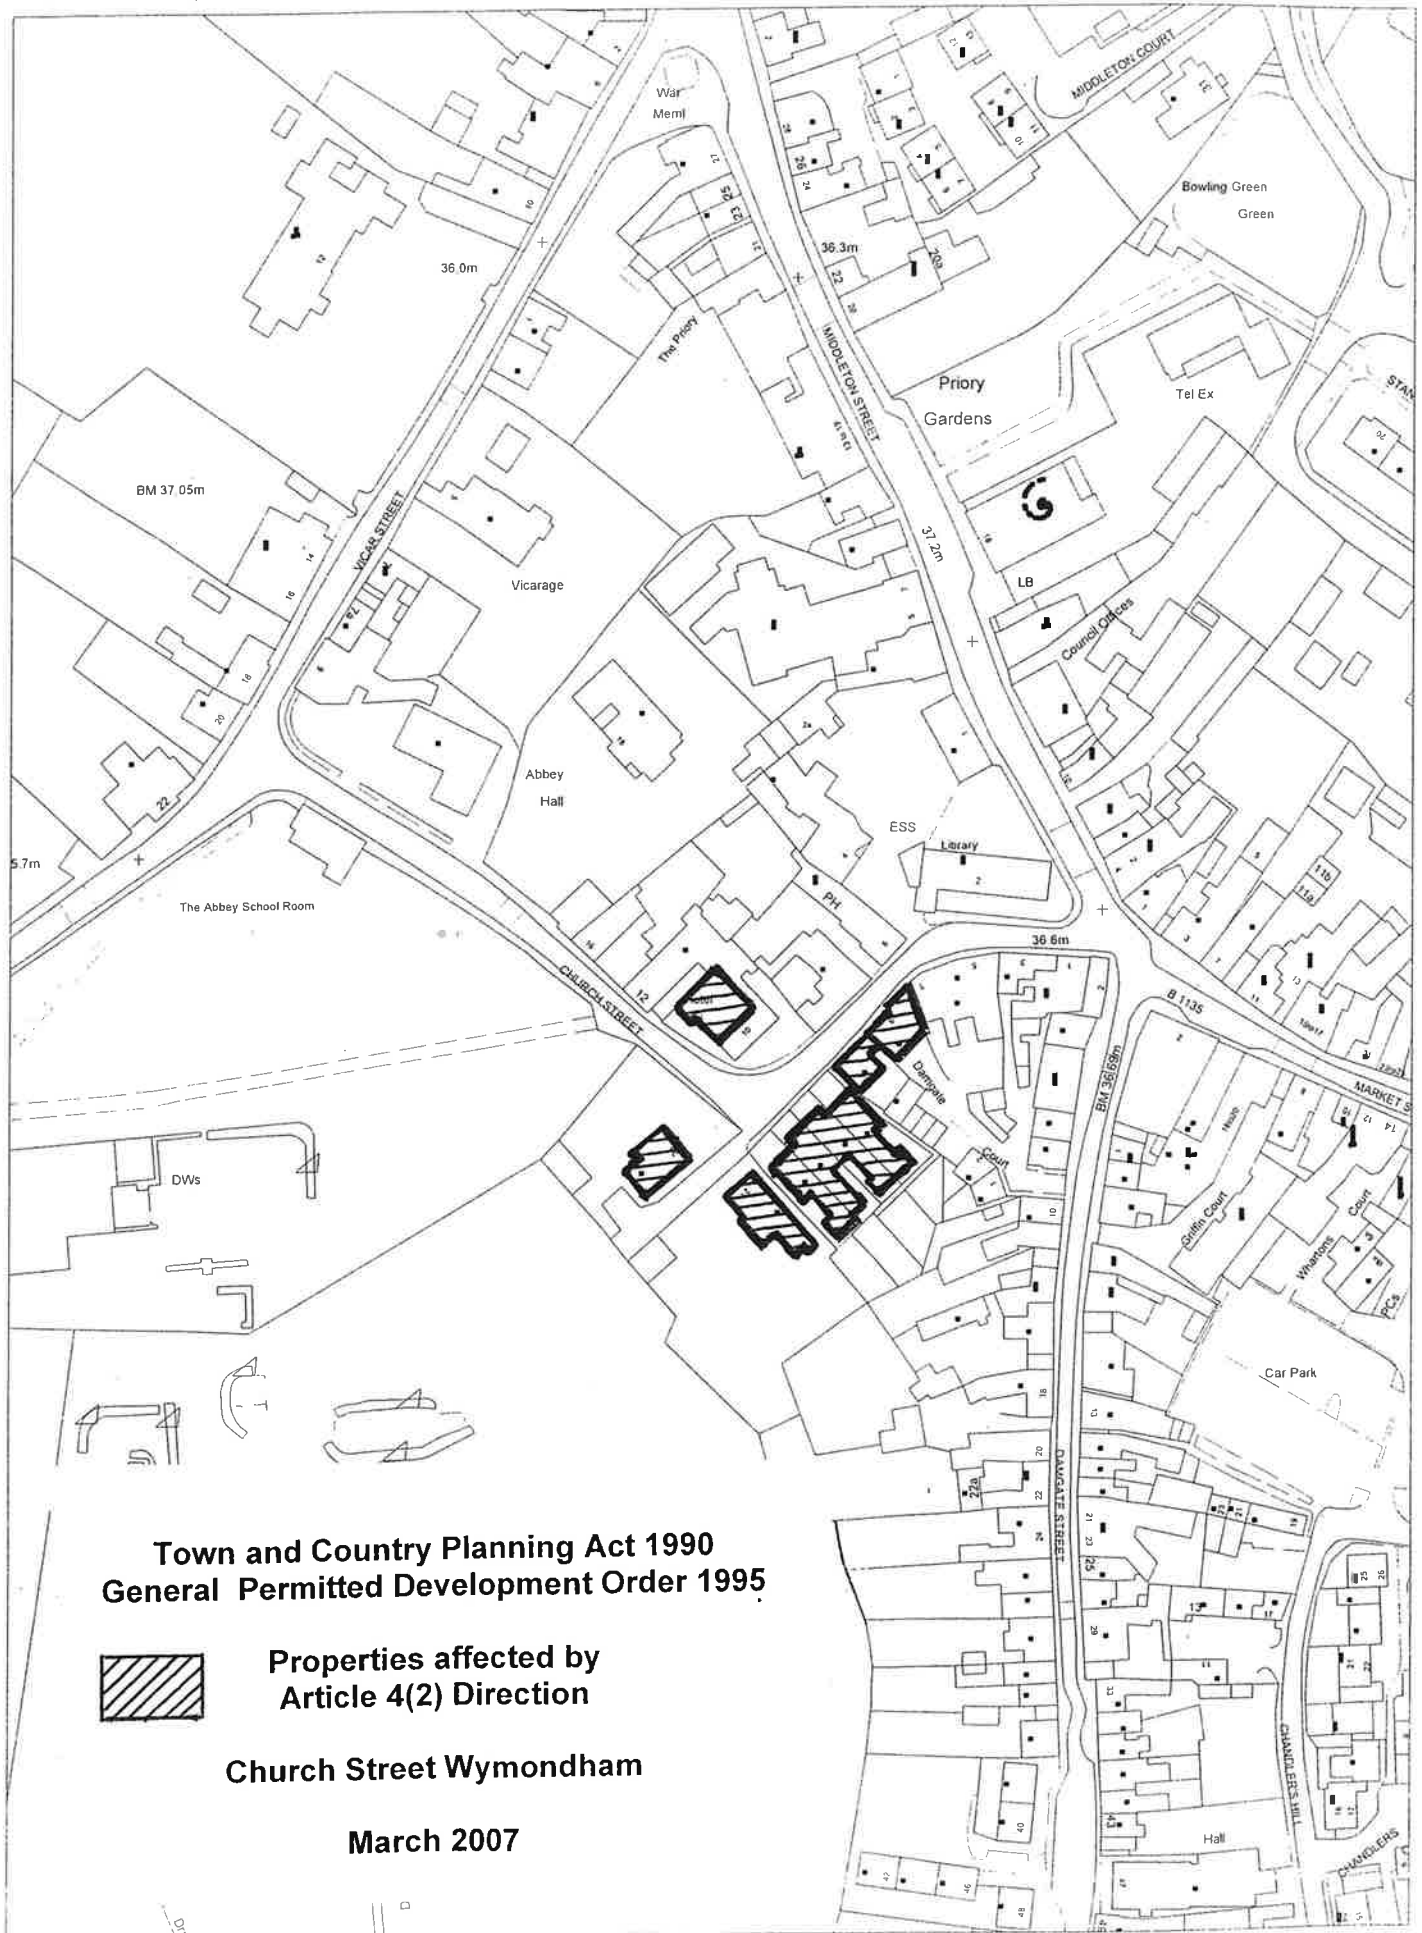



# Article 4 (2) Direction

## Church Street Wymondham

