


OS Site Location Plan  
Scale 1:1000




Site Location Plan 1  
Scale NTS

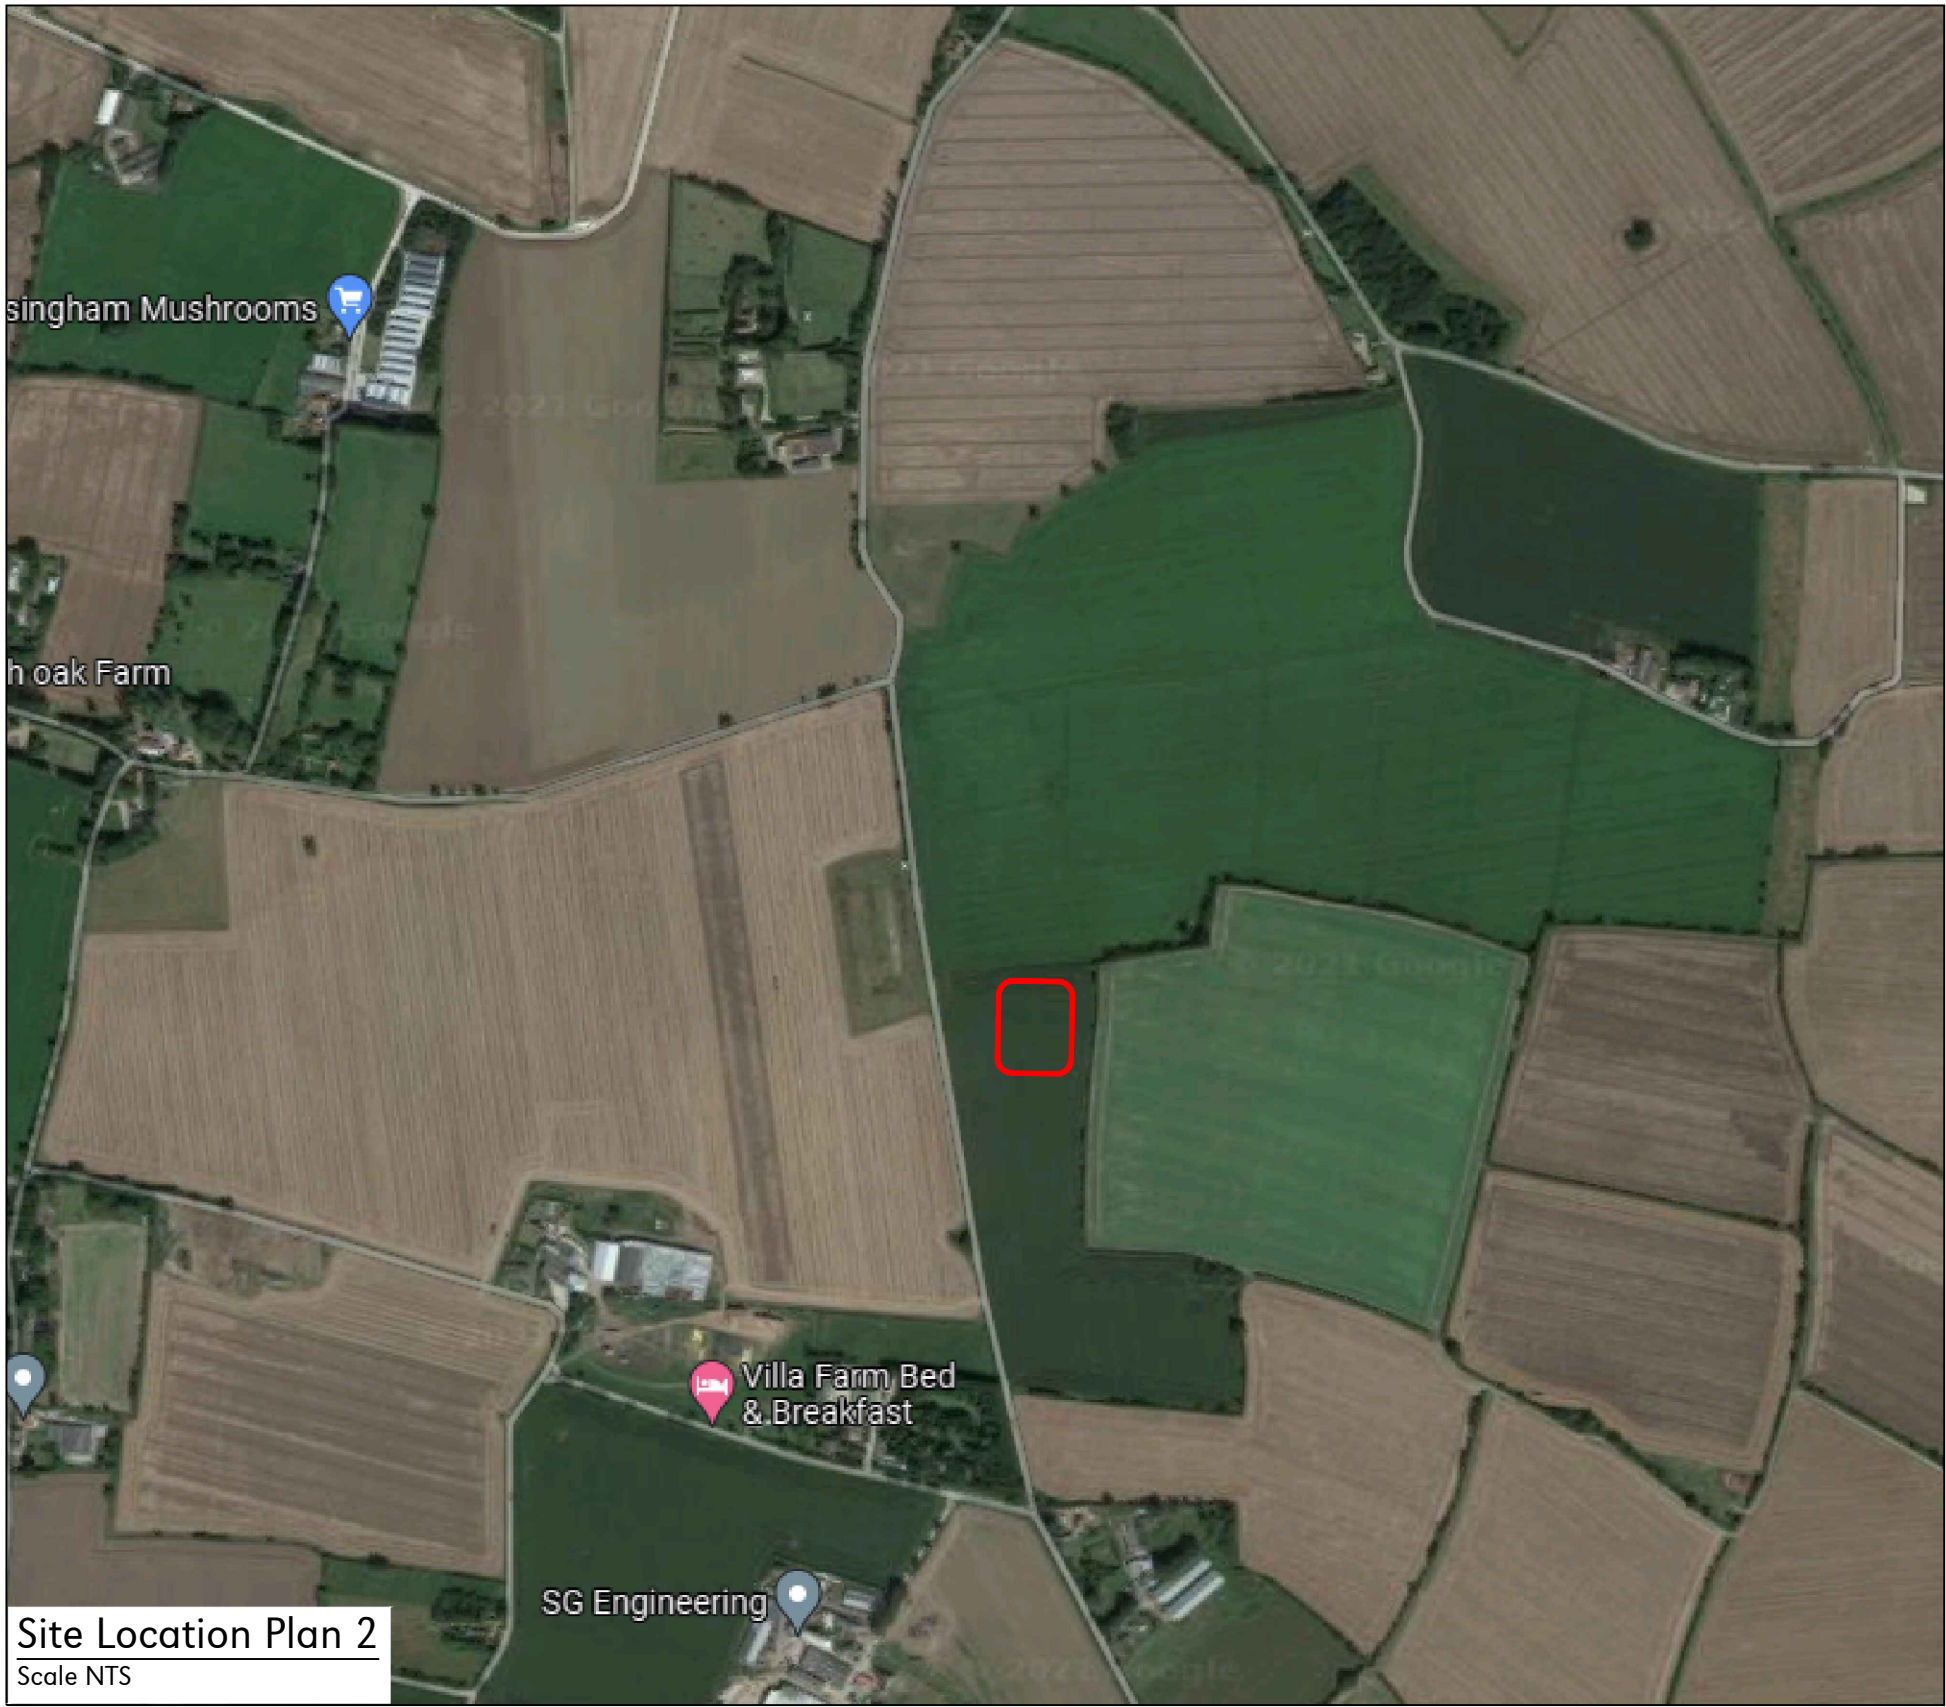

Site Location Plan 2  
Scale NTS

GENERAL NOTES:

1. All dimensions noted are in millimetres unless stated otherwise.
2. All levels to be above Ordnance Survey Datum defined levels (A.O.Dm) unless noted otherwise.
3. Do not scale from this drawing, if dimensions are not clear ask.
4. This document has been created in accordance with Plandescil Ltd. Terms & Conditions along with the scope of works provided by the client to Plandescil Ltd. Any use of this document other than for its original purpose is prohibited, Plandescil Ltd. accept no liability for any third party uses of this document.
5. Plandescil Ltd. to be immediately notified of any suspected omissions or discrepancies.
6. This drawing is to be read in conjunction with all other relevant documents relating to the project.
7. To be read in conjunction with Plandescil Ltd drawing 27402/013 - Proposed Digestate Storage Lagoon A (North) Site Layout

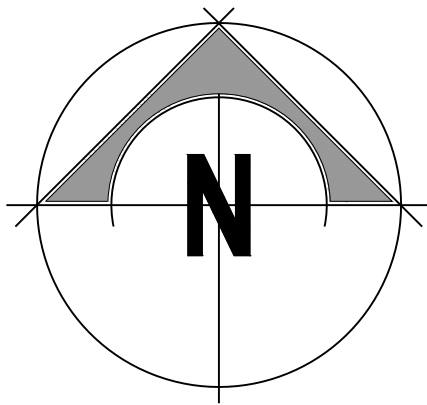

Legend:	
<div></div>	Redline Boundary (Area - 7,023m <sup>2</sup> / 0.7023ha)

**FOR PLANNING**

Rev	Date	Rev By	Chkd	Description
A	09-02-22	JLB	AF	Lagoon Size Updated
0	16-12-21	-	OAJ	First Issue

**plandescil**  
consulting engineers

Connaught Road Attleborough Norfolk NR17 2BW  
Telephone: (01953) 452001 Fax: (01953) 456955  
E-mail: [pdci@plandescil.co.uk](mailto:pdci@plandescil.co.uk) [www.plandescil.co.uk](http://www.plandescil.co.uk)

civil / structural / environmental / surveying

Client

BioWatt Site Services Ltd

Project

Proposed Digestate Lagoon  
Land Off Common Road,  
Bressingham, Diss

Drawing Title

Site Location Plan - Proposed  
Digestate Lagoon A (North)

Scale	U.N.O.	Date	Drawn By
As Noted (A1)	December 2021	JLB	Rev
Drawing No.	27402/153	A	

1:1000 - DRAWING SCALE REFERENCE (m)

