




Collection Sump Detail
Scale 1:20

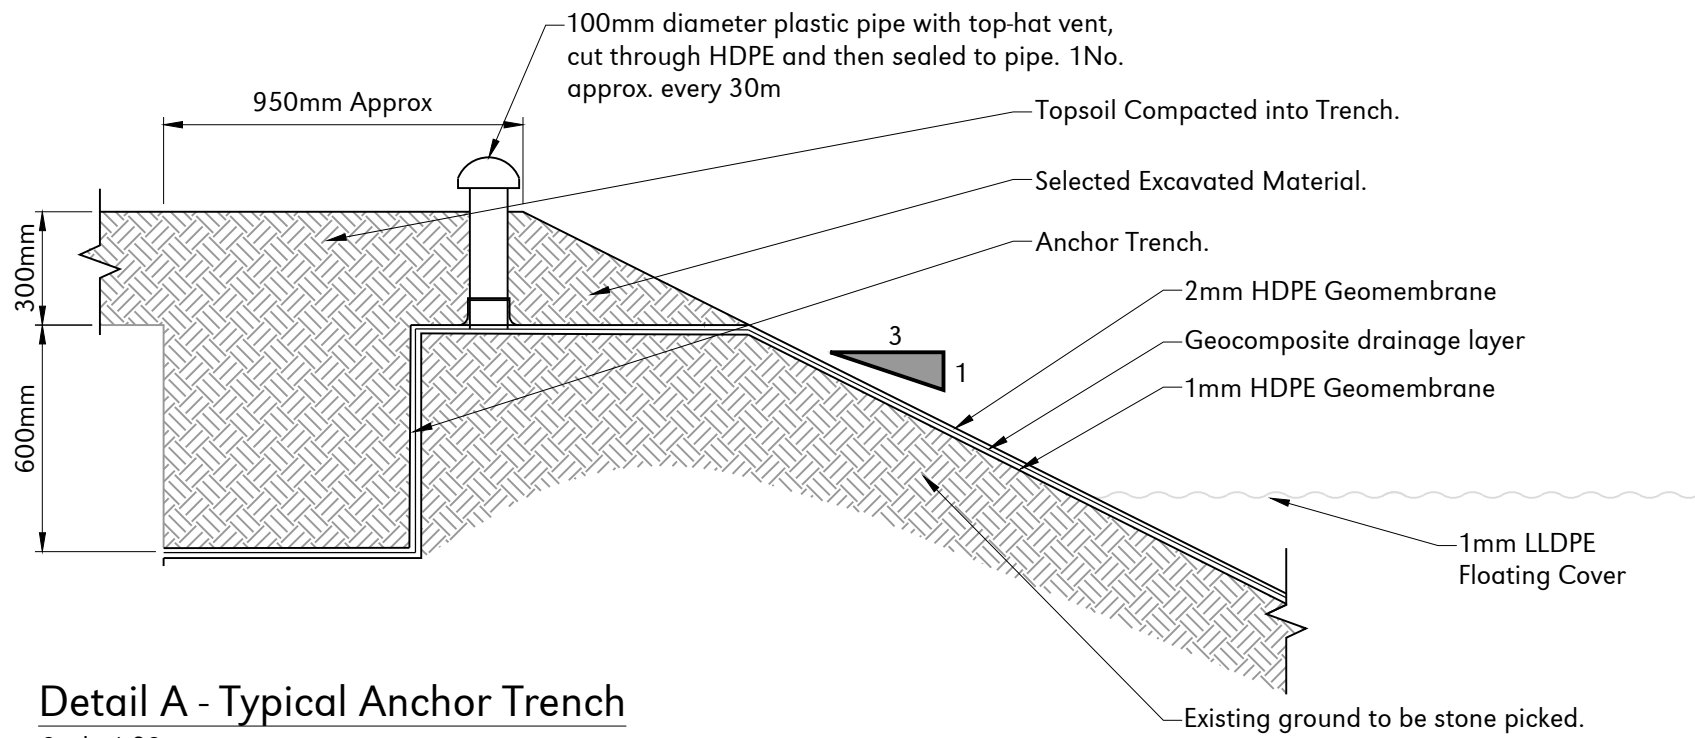


Detail A - Typical Anchor Trench
Scale 1:20

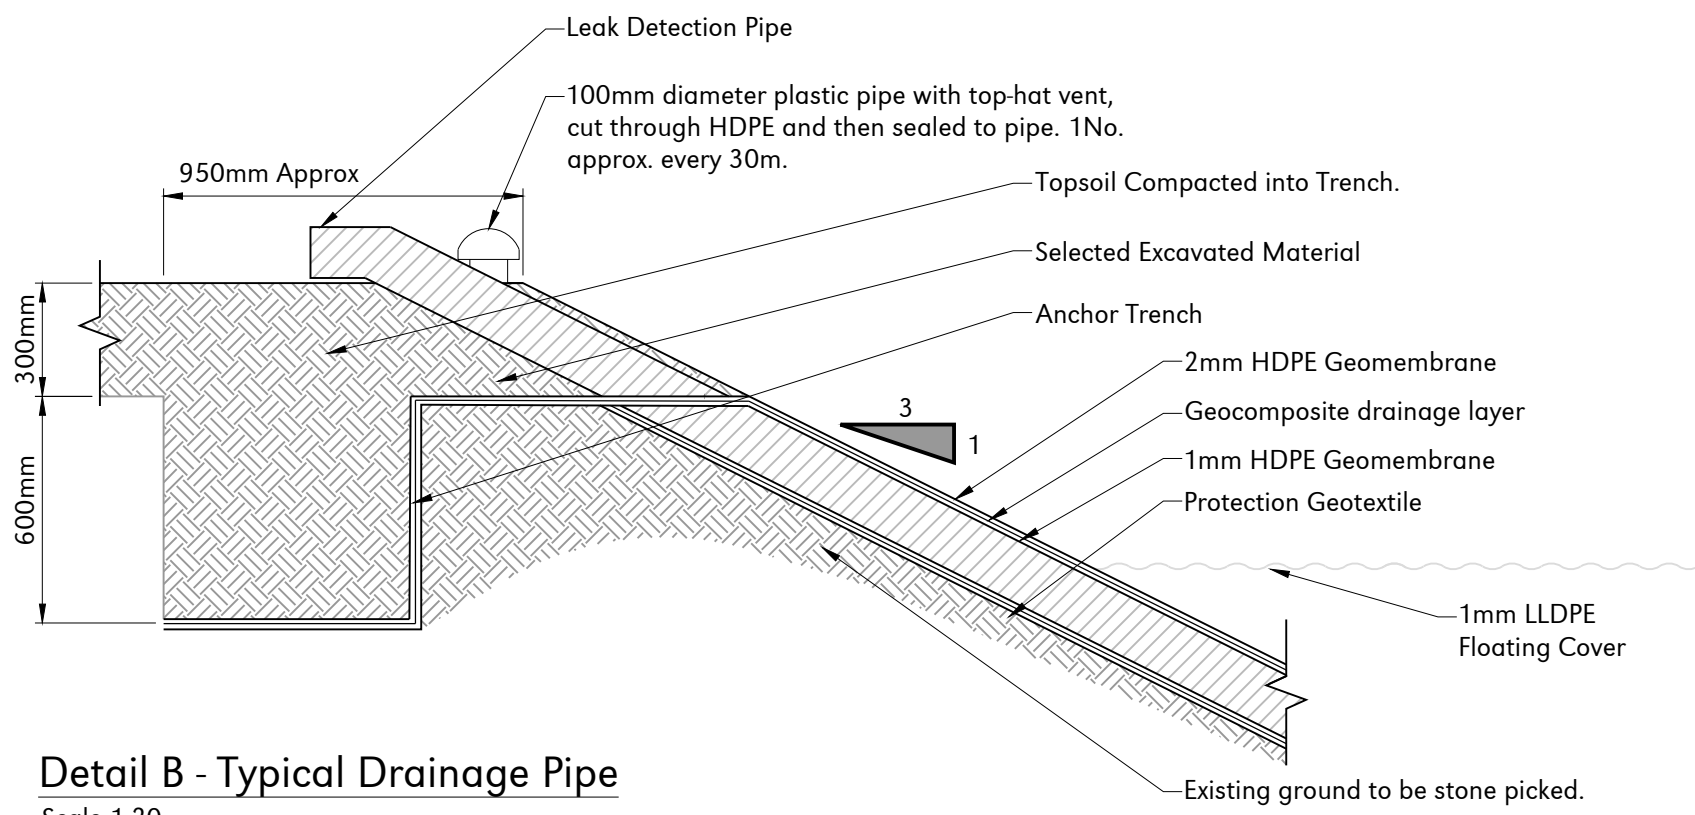

Detail B - Typical Drainage Pipe
Scale 1:20

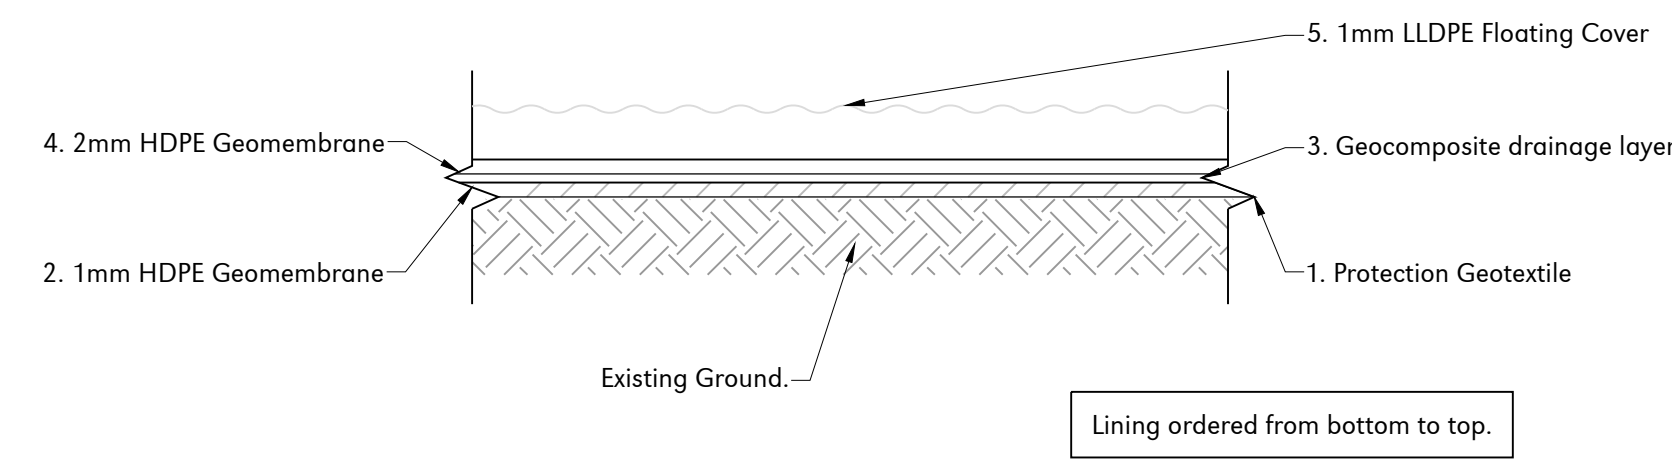

Typical Double Lining Detail
Scale 1:10

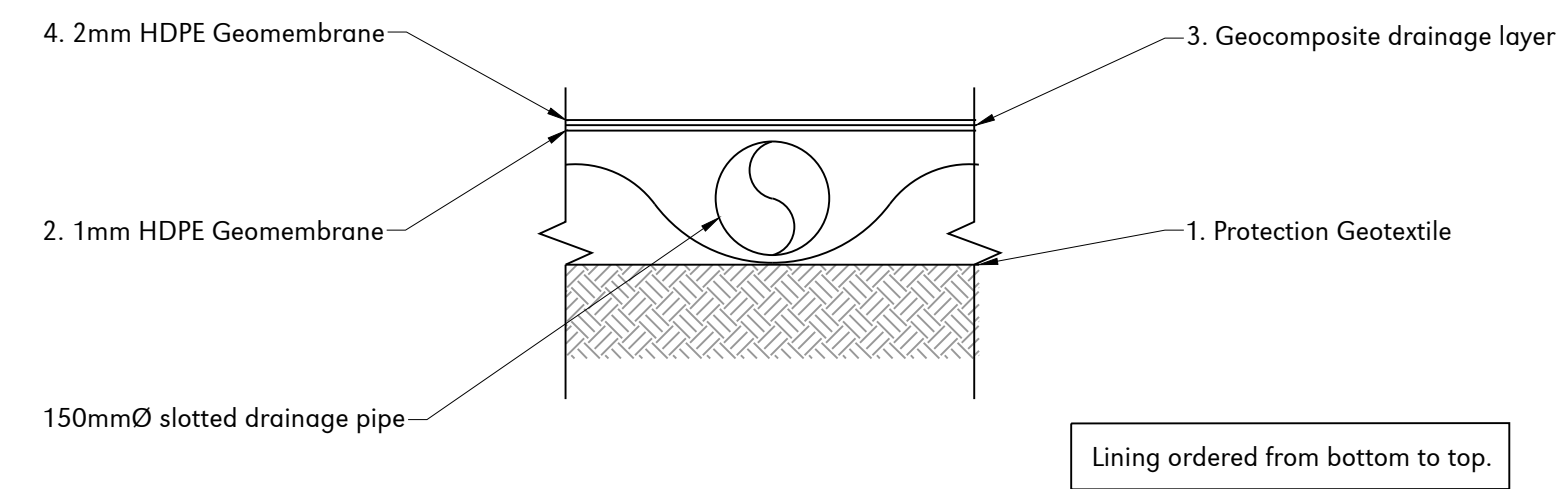

Leak Detection Detail
Scale 1:10

Note:

1. All dimensions noted are in millimetres unless stated otherwise.
2. Do not scale from this drawing, if dimensions are not clear ask.
3. This document has been created in accordance with Plandescil Ltd Terms & Conditions along with the scope of works provided by the client to Plandescil. Any use of this document other than for its original purpose is prohibited, Plandescil accept no liability for any third party uses of this document.
4. Plandescil Ltd to be immediately notified of any suspected omissions or discrepancies.
5. This drawing is to be read in conjunction with all other relevant documents relating to the project.
6. 1.20m High perimeter animal/deer protection fence with rabbit proof netting.

APPROVAL & COMMENT			
0 Rev	21-01-22 Date	OAJ Chkd	First Issue Description

plandescil
consulting engineers

Connaught Road Attleborough Norfolk NR17 2BW
Telephone: (01953) 452001 Fax: (01953) 456955
E-mail: pd@plandescil.co.uk www.plandescil.co.uk

civil • structural • environmental • surveying

Client

Deal Farm Biogas Ltd

Project

**Proposed Digestate Lagoons,
Land Off Common Road,
Bressingham, Diss.**

Drawing Title

**Proposed Digestate Lagoon
Construction Details**

Scale	U.N.O.	Date	Dec 2021	Drawn By	OAJ
As Noted (A1)					
Drawing No.	27402/100	Rev	0		