


Proposed Manure Store Floorplan
Scale: 1:50

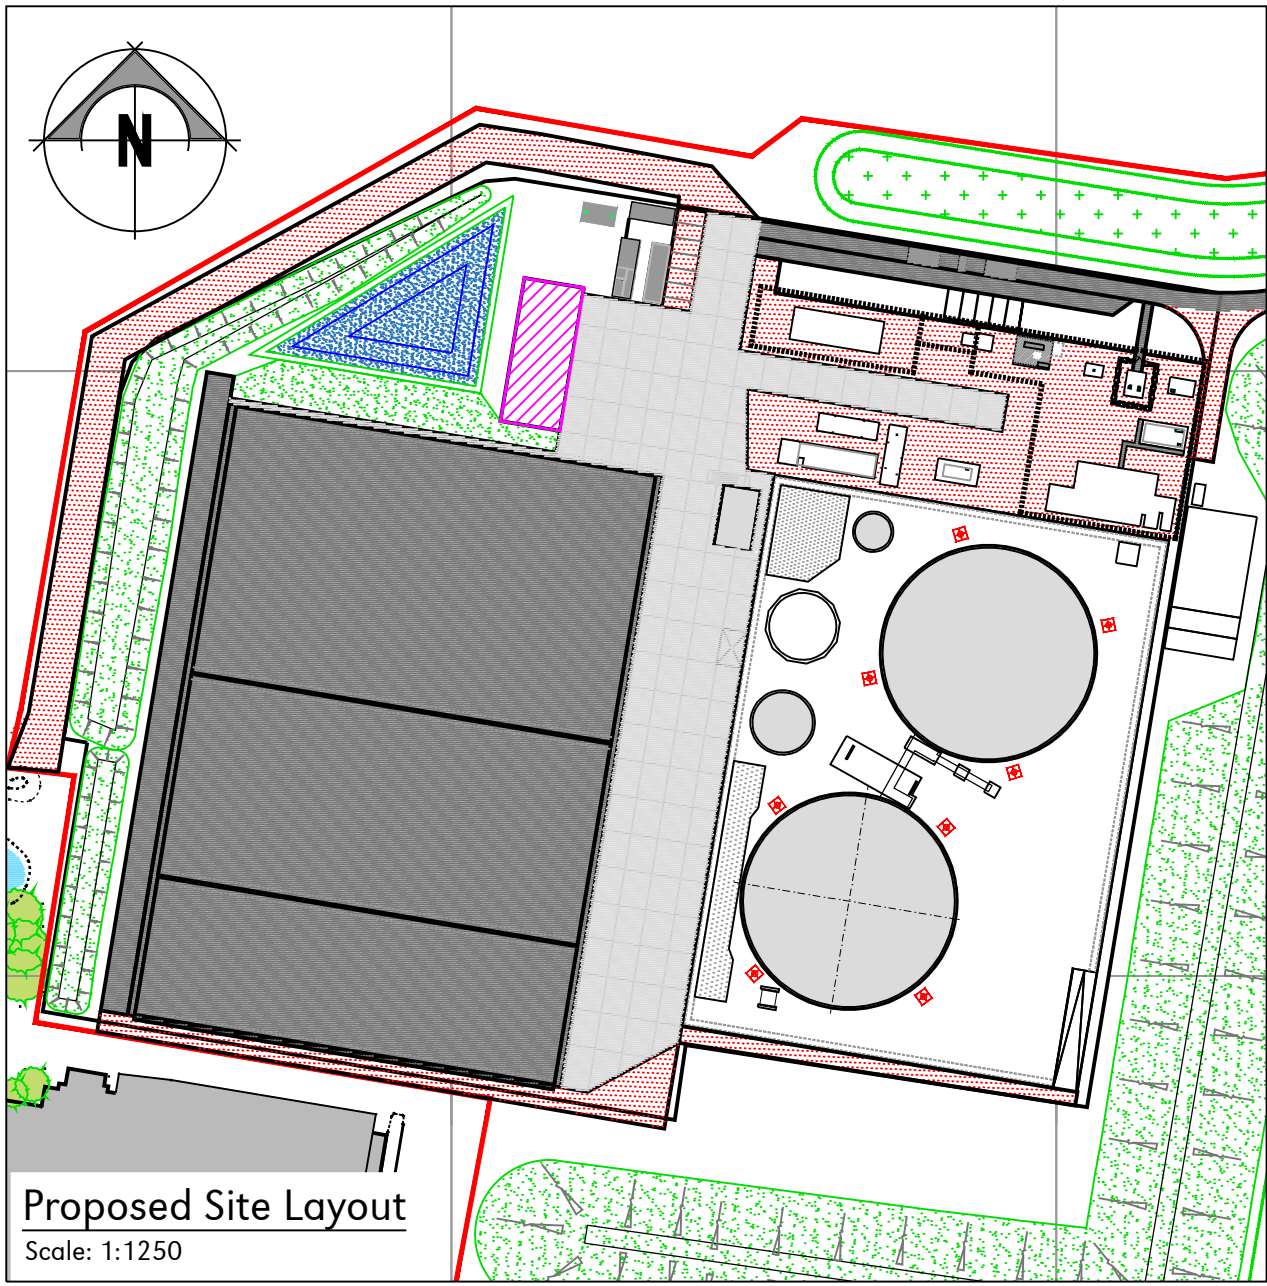

Proposed Site Layout
Scale: 1:1250

- GENERAL NOTES:
1. All dimensions noted are in meters unless stated otherwise.
 2. All levels to be above Ordnance Survey Datum defined levels (A.O.Dm) unless noted otherwise.
 3. Do not scale from this drawing, if dimensions are not clear ask.
 4. This document has been created in accordance with Plandescil Ltd. Terms & Conditions along with the scope of works provided by the client to Plandescil Ltd. Any use of this document other than for its original purpose is prohibited. Plandescil Ltd. accept no liability for any third party uses of this document.
 5. Plandescil Ltd. to be immediately notified of any suspected omissions or discrepancies.
 6. This drawing is to be read in conjunction with all other relevant documents relating to the project.
 7. Refer to Plandescil Ltd Drawing '27249 - 620 Rev B - Proposed Manure Store Elevations'.

KEY	
	Proposed Manure Store 24m x 10m

FOR PLANNING

B	22-06-22	MJP	OAJ	Minor Amendments To Site Layout
A	06-09-21	MJP	OAJ	Minor Amendments To Site Layout
O	26-08-21	-	OAJ	First Issue
Rev	Date	Rev By	Chkd	Description

plandescil
consulting engineers

Connaught Road Attleborough Norfolk NR17 2BW
Telephone: (01953) 452001 Fax: (01953) 456955
E-mail: pd@plandescil.co.uk www.plandescil.co.uk

civil / structural / environmental / surveying

Client
Burden Bros

Project
**Proposed AD Plant,
Deal Farm, Kenninghall Road,
Bressingham, Diss, IP22 2HG**

Drawing Title
**Proposed Manure Store
Floorplan**

Scale	U.N.O.	Date	Drawn By
As Noted (A1)		August 2021	JM
Drawing No.	27249/621		Rev B

1:50 - DRAWING SCALE REFERENCE (m) 1:1250 - DRAWING SCALE REFERENCE (m)

