

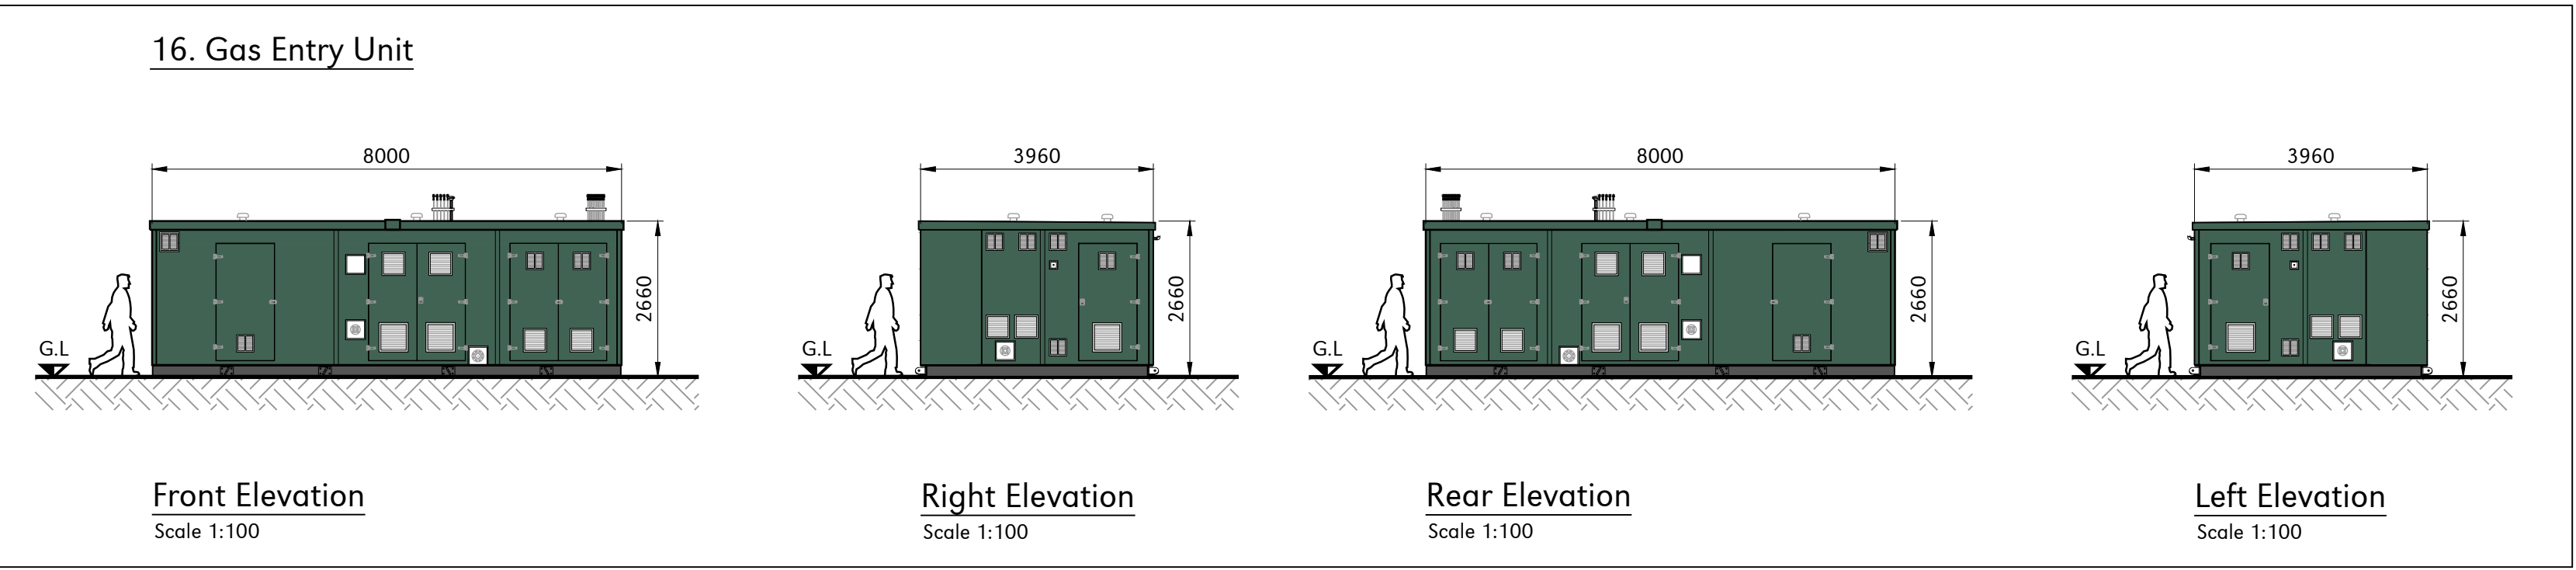
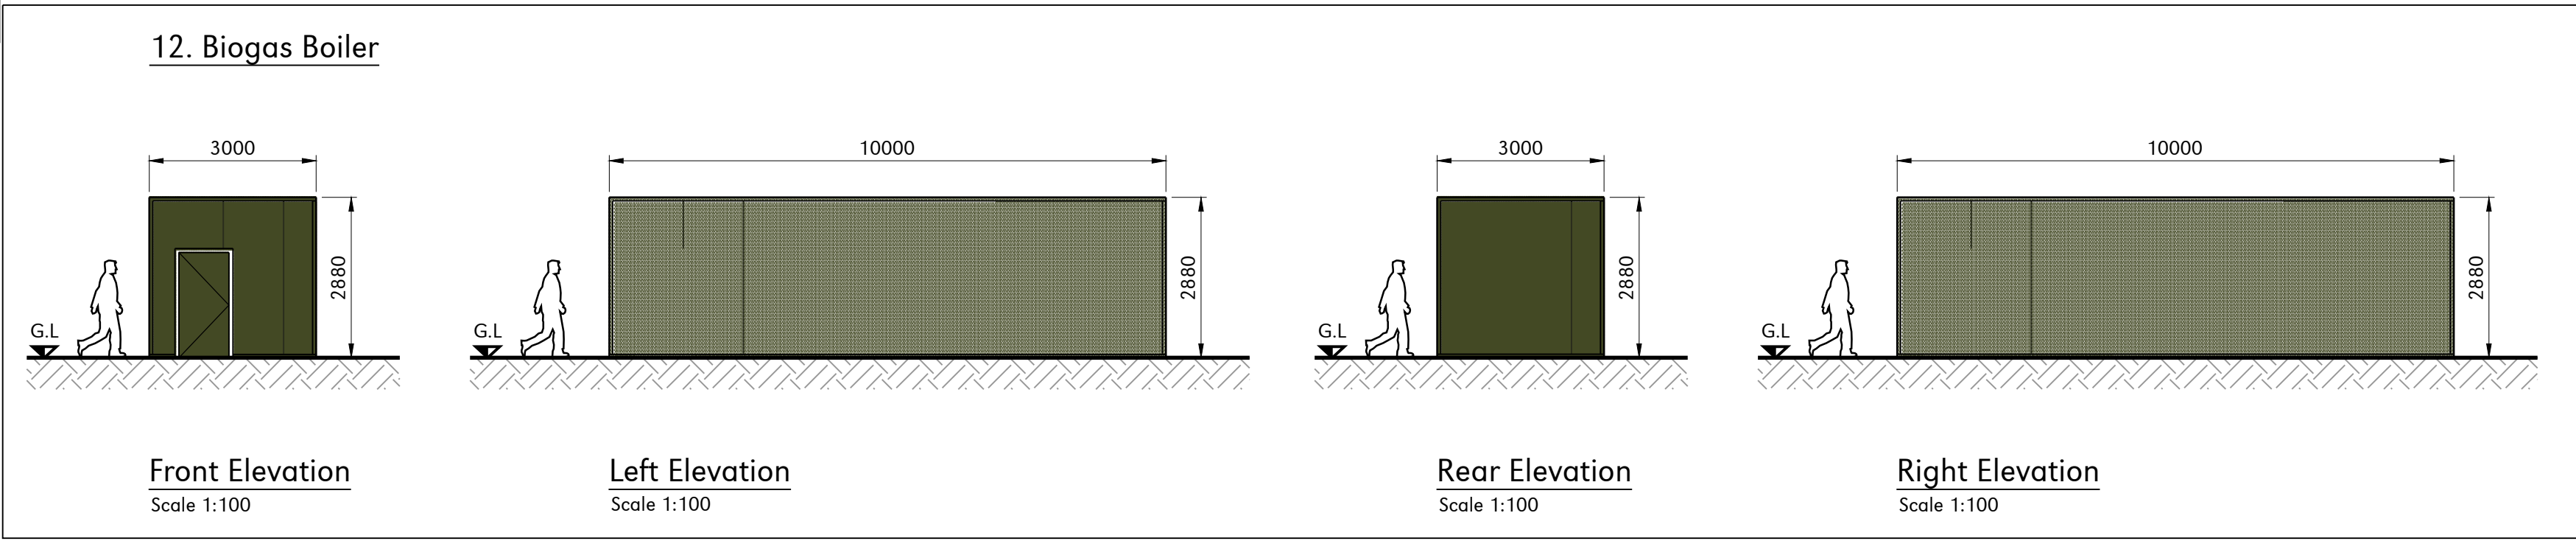
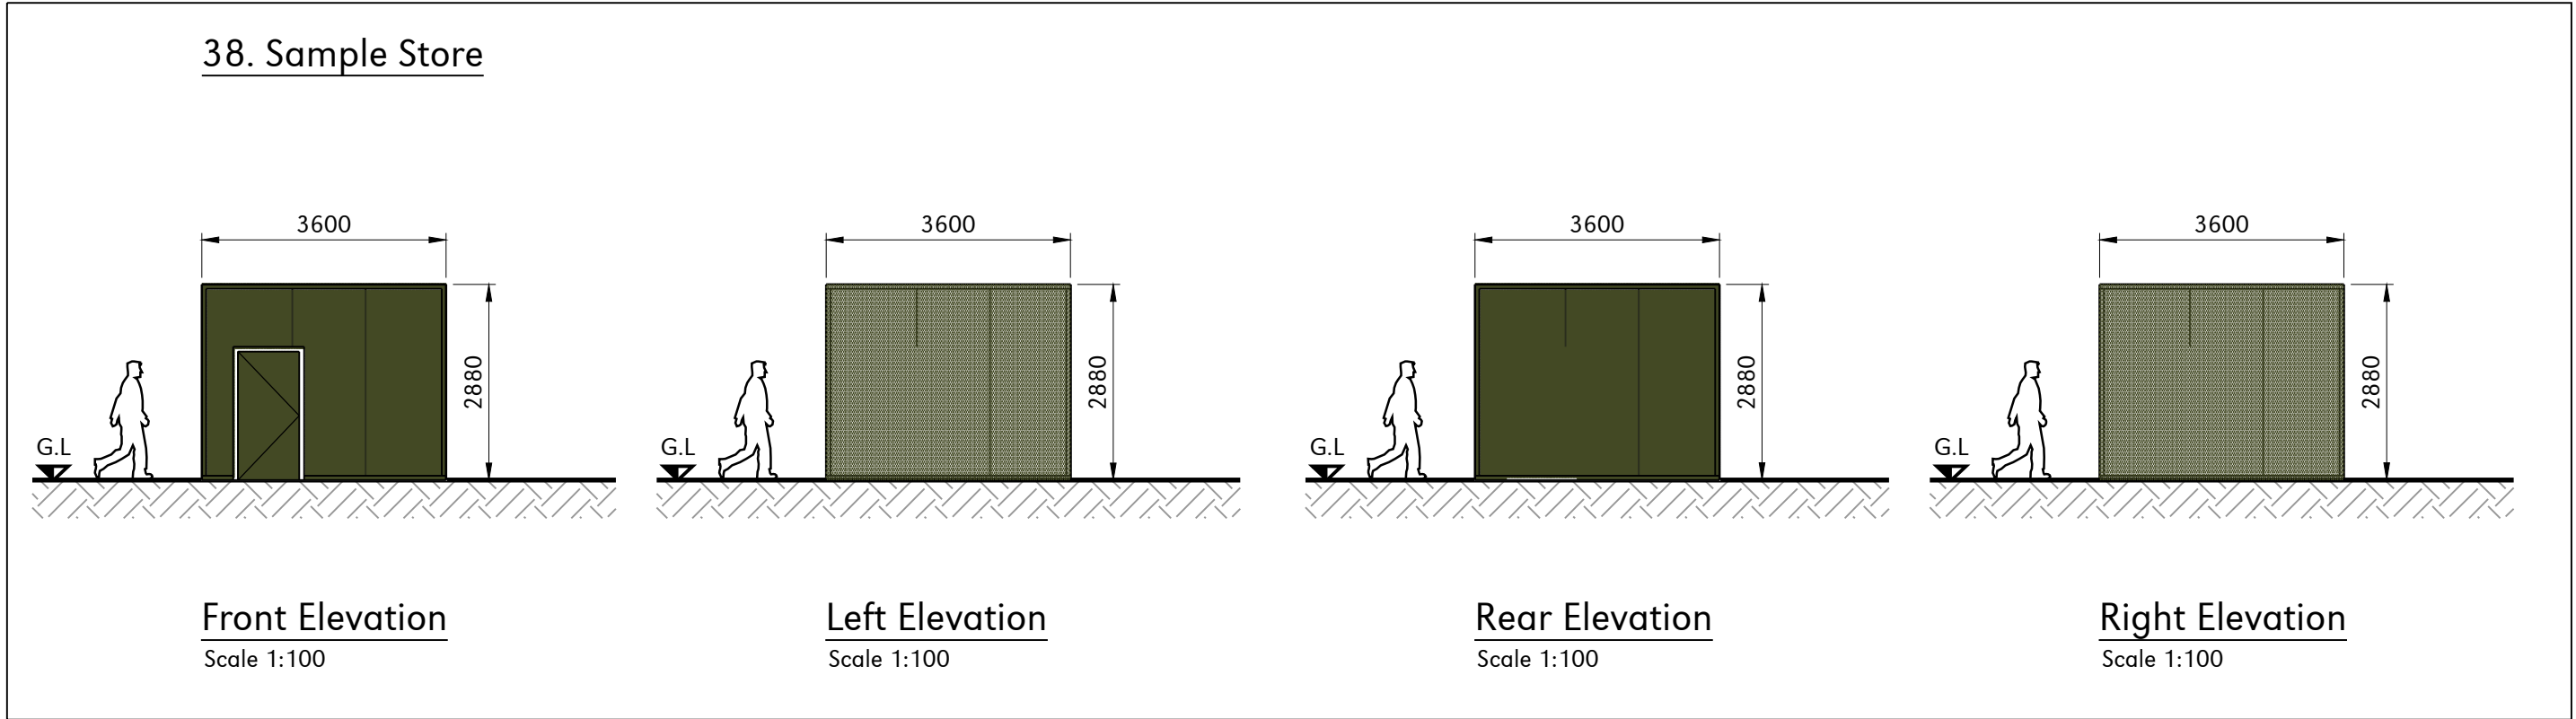
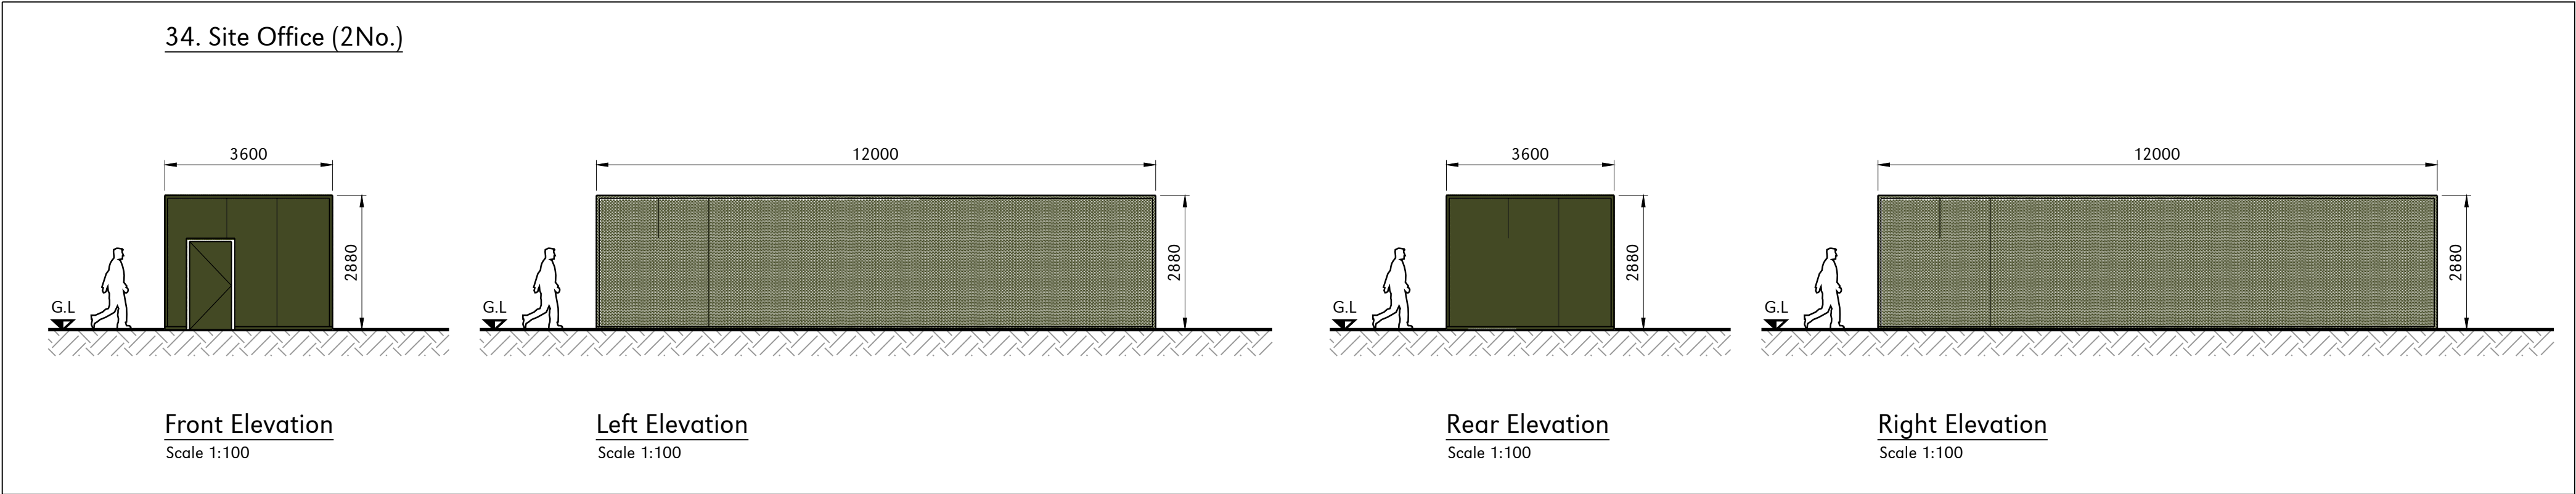
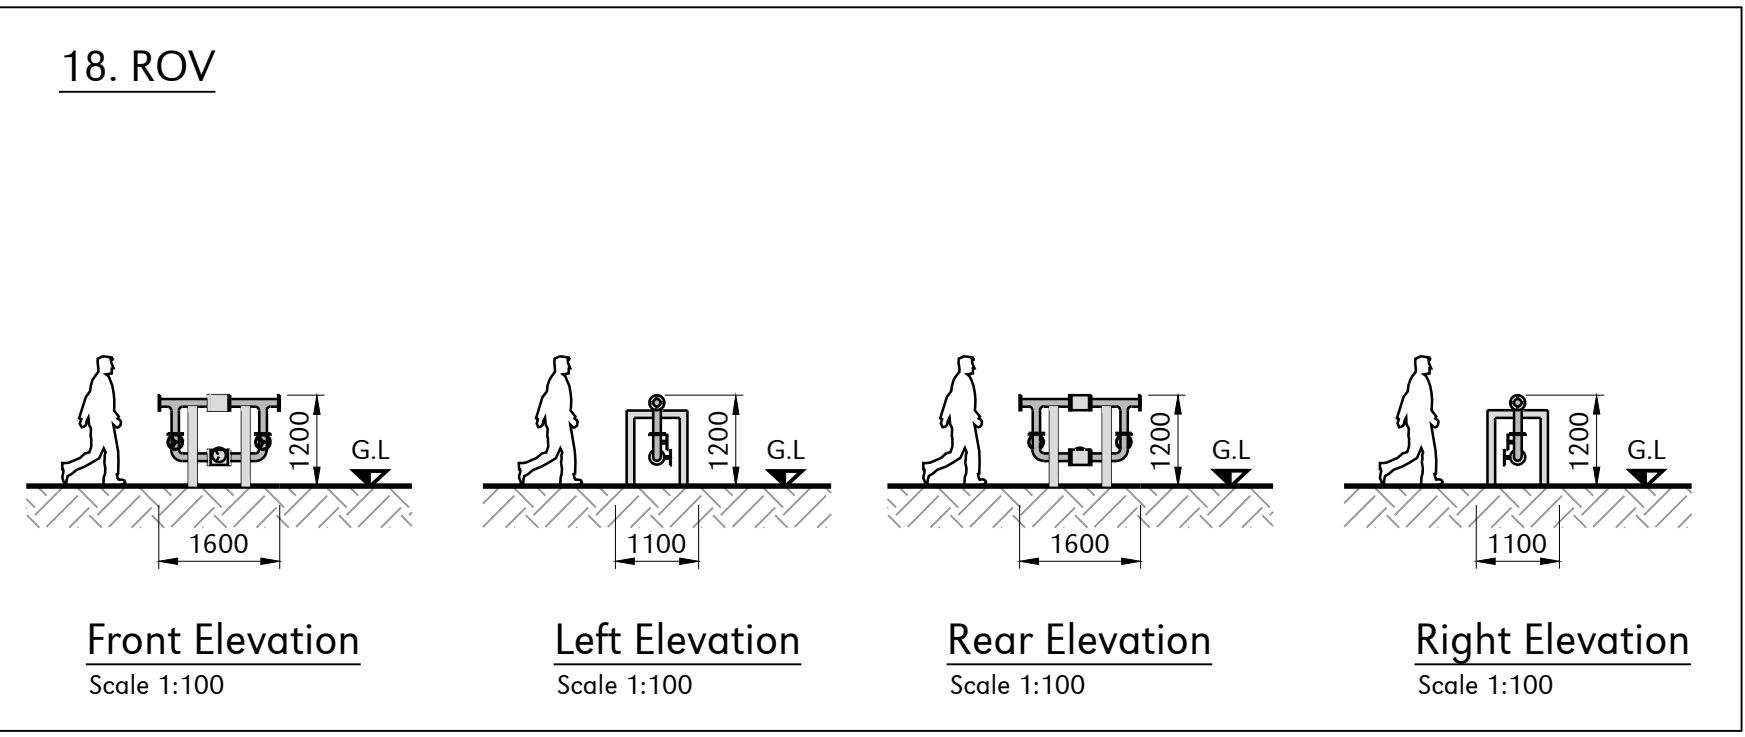
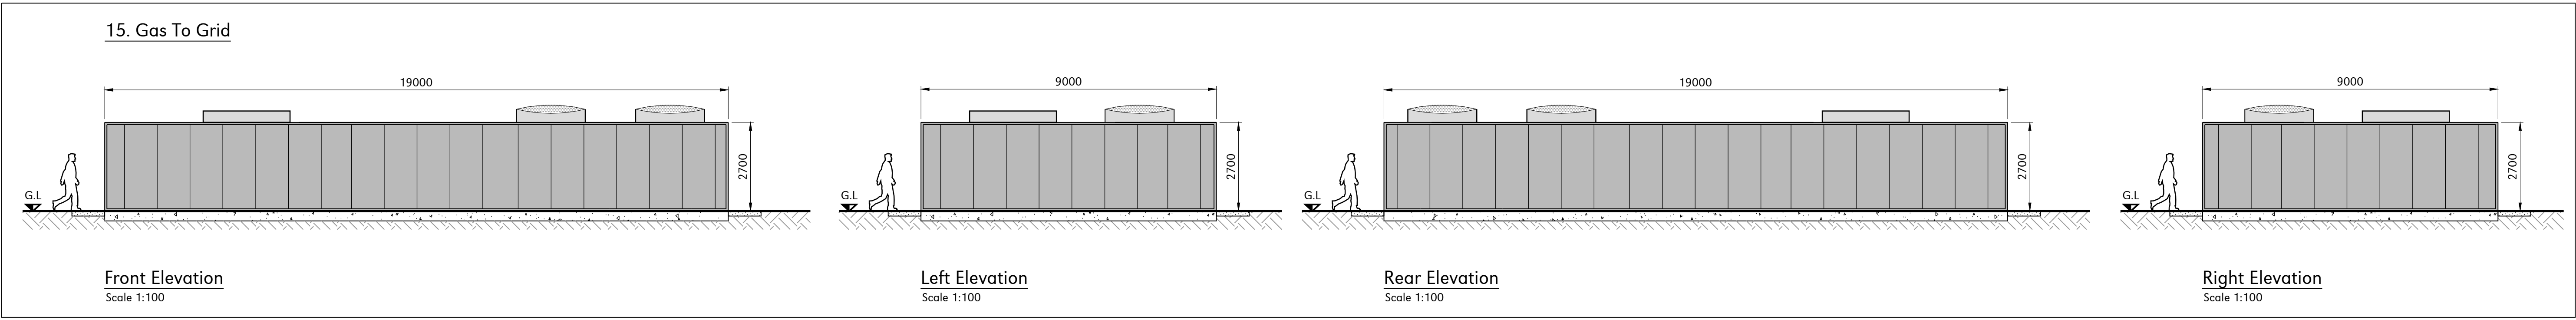
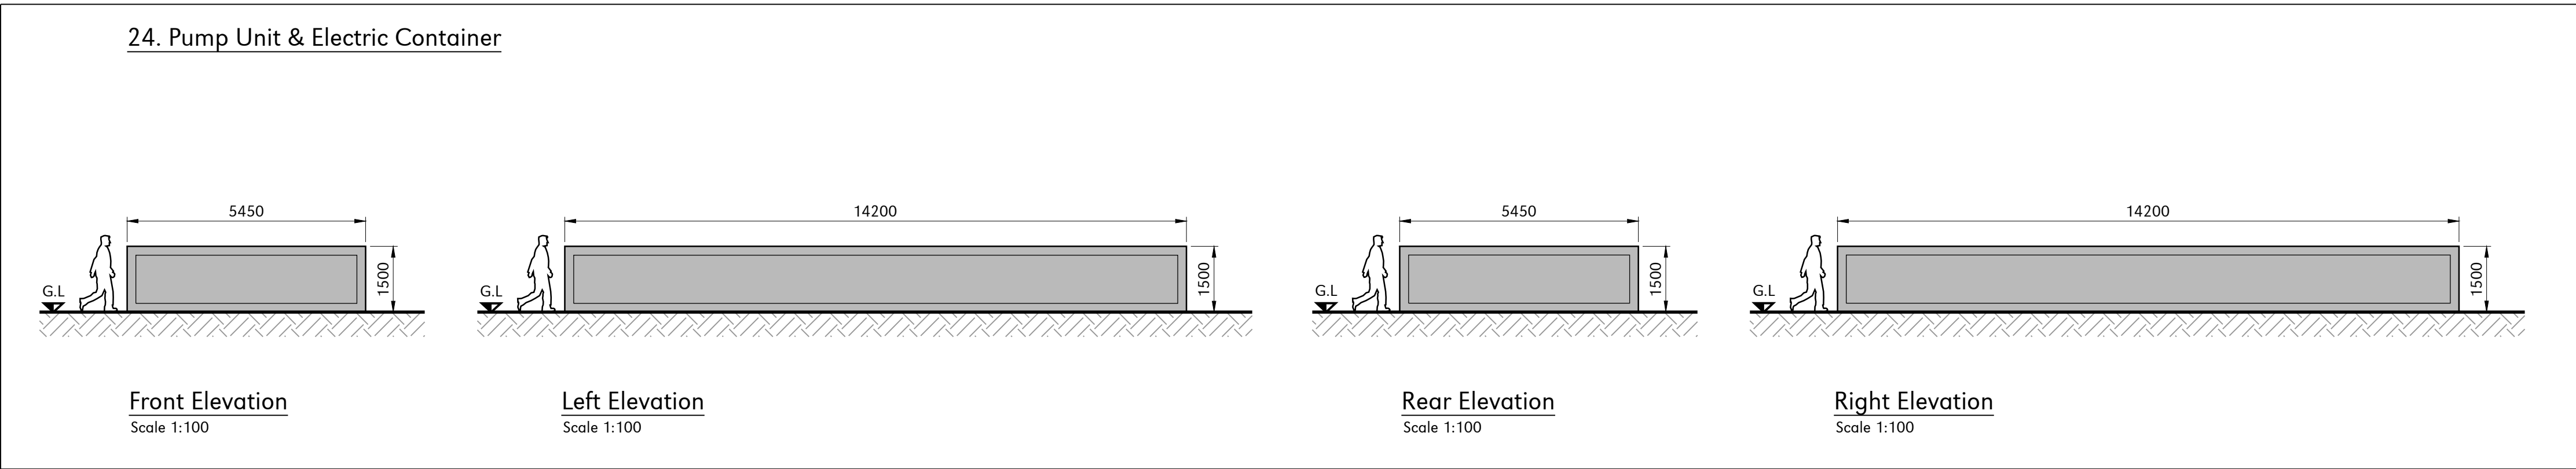
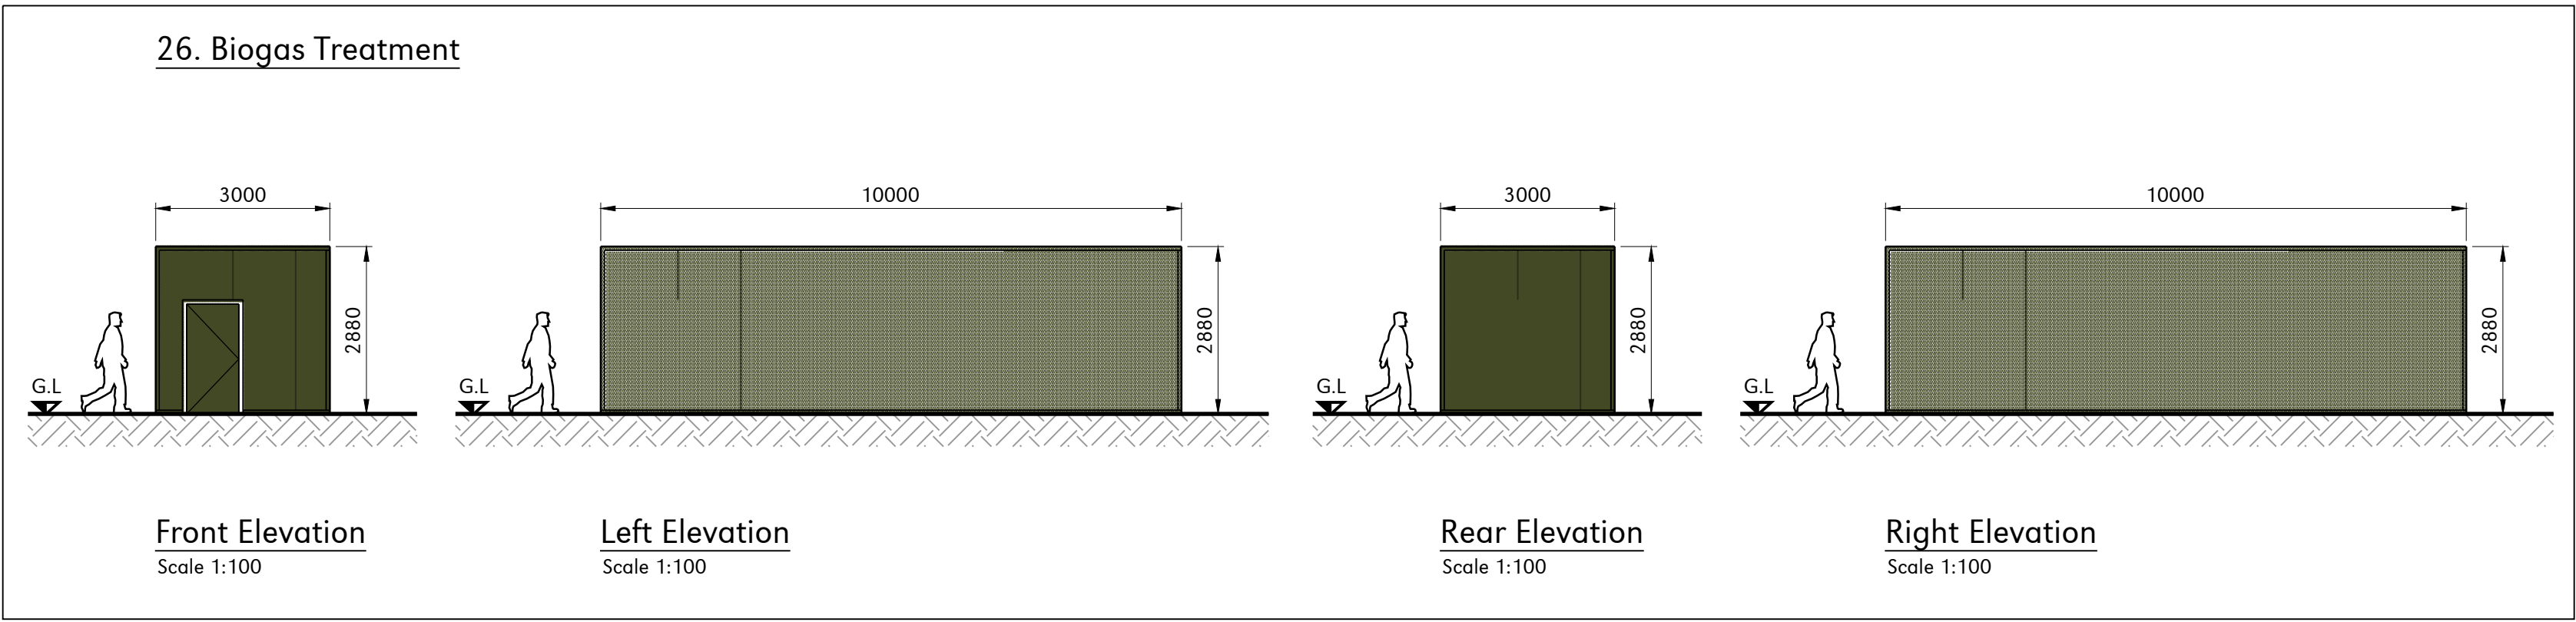
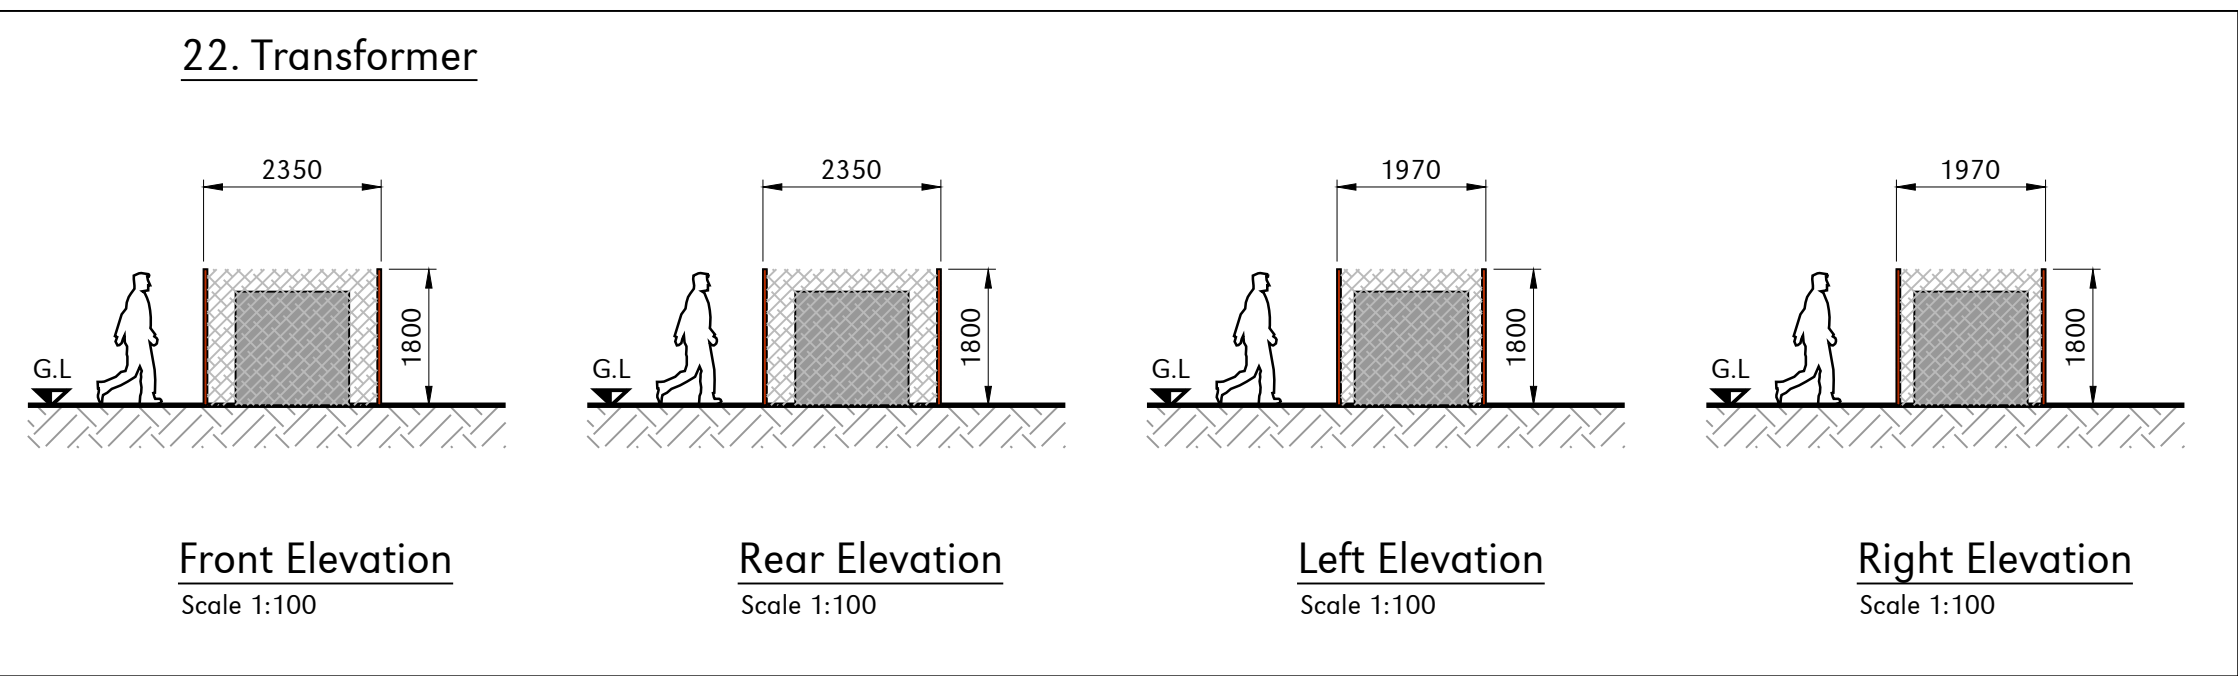
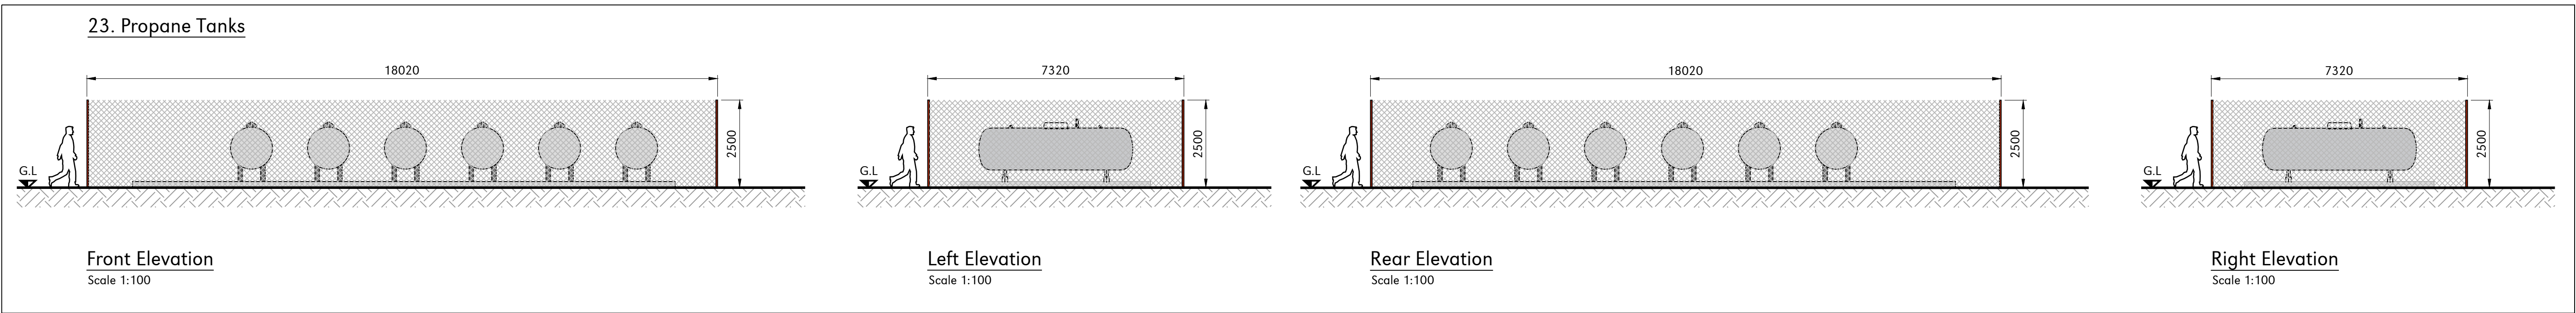
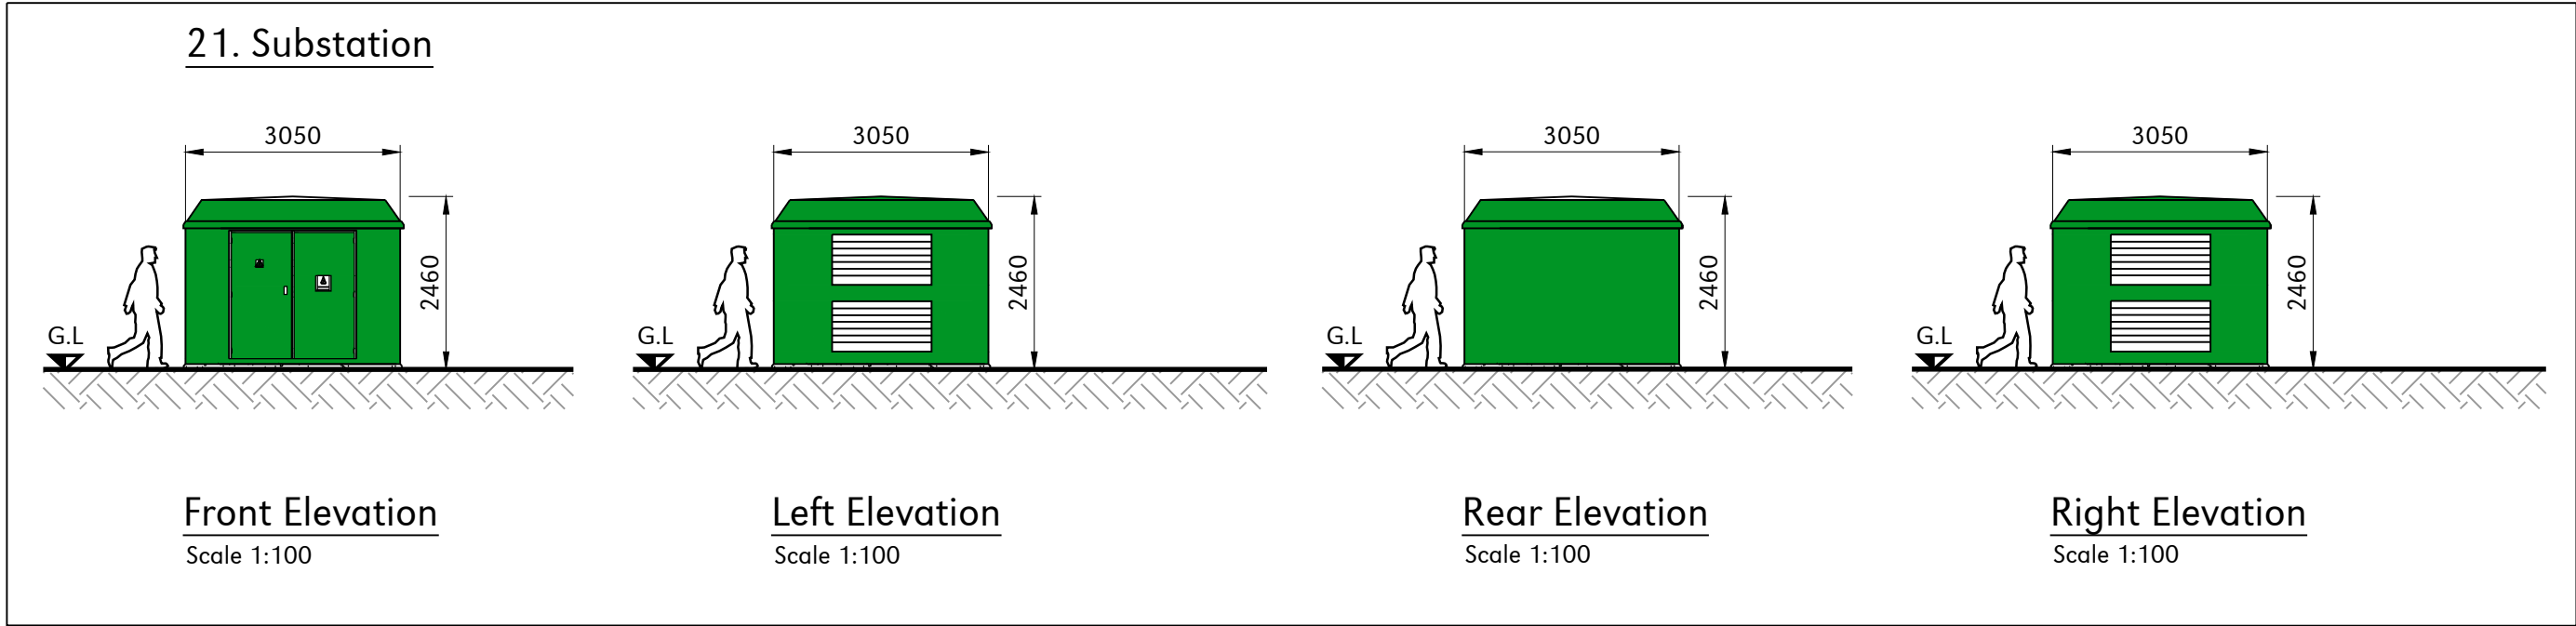
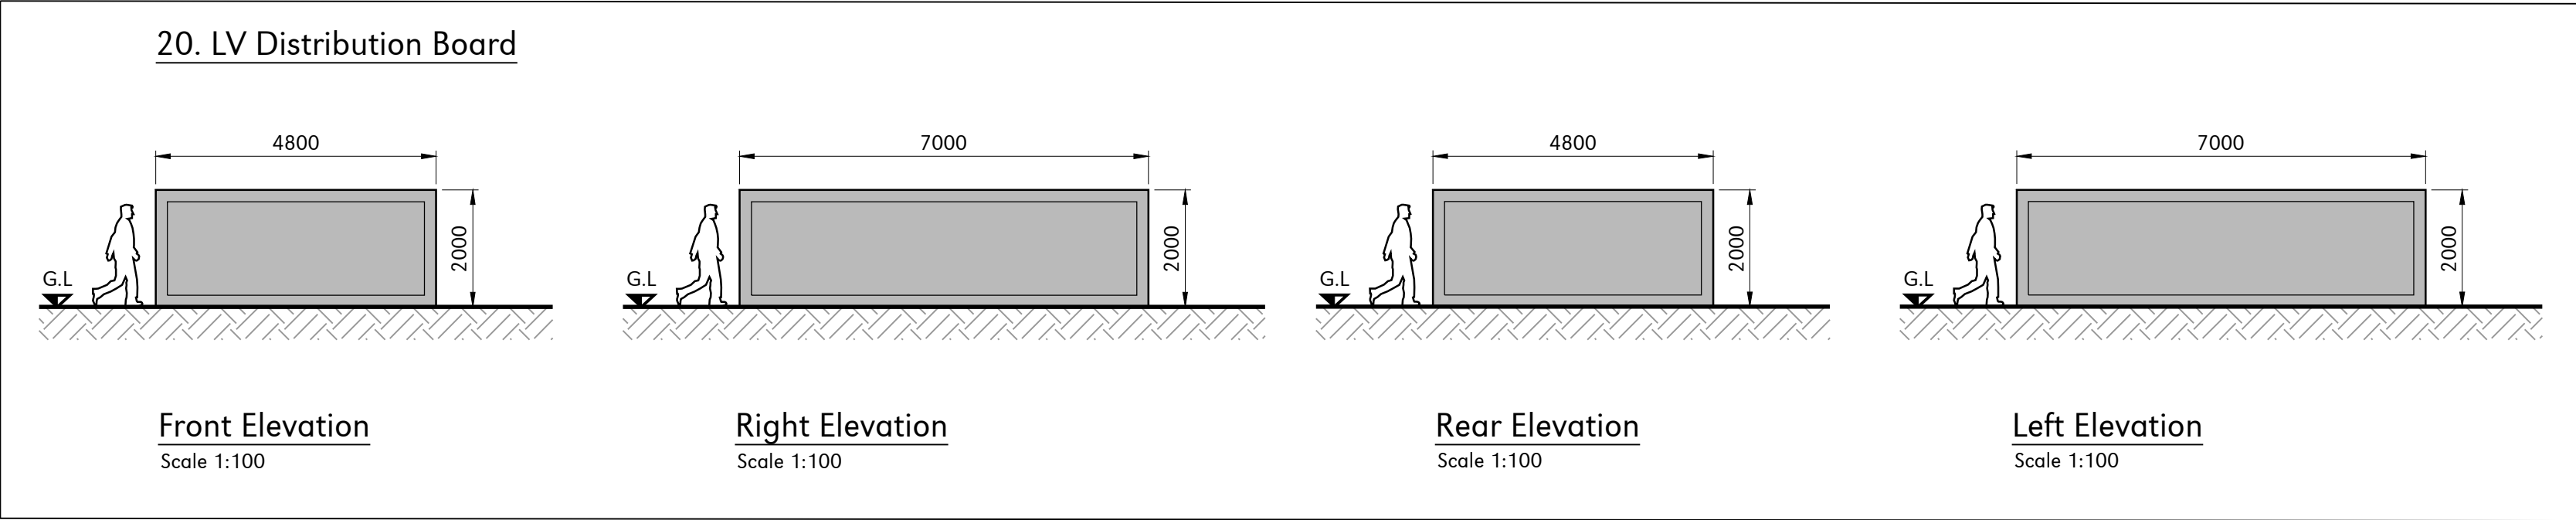
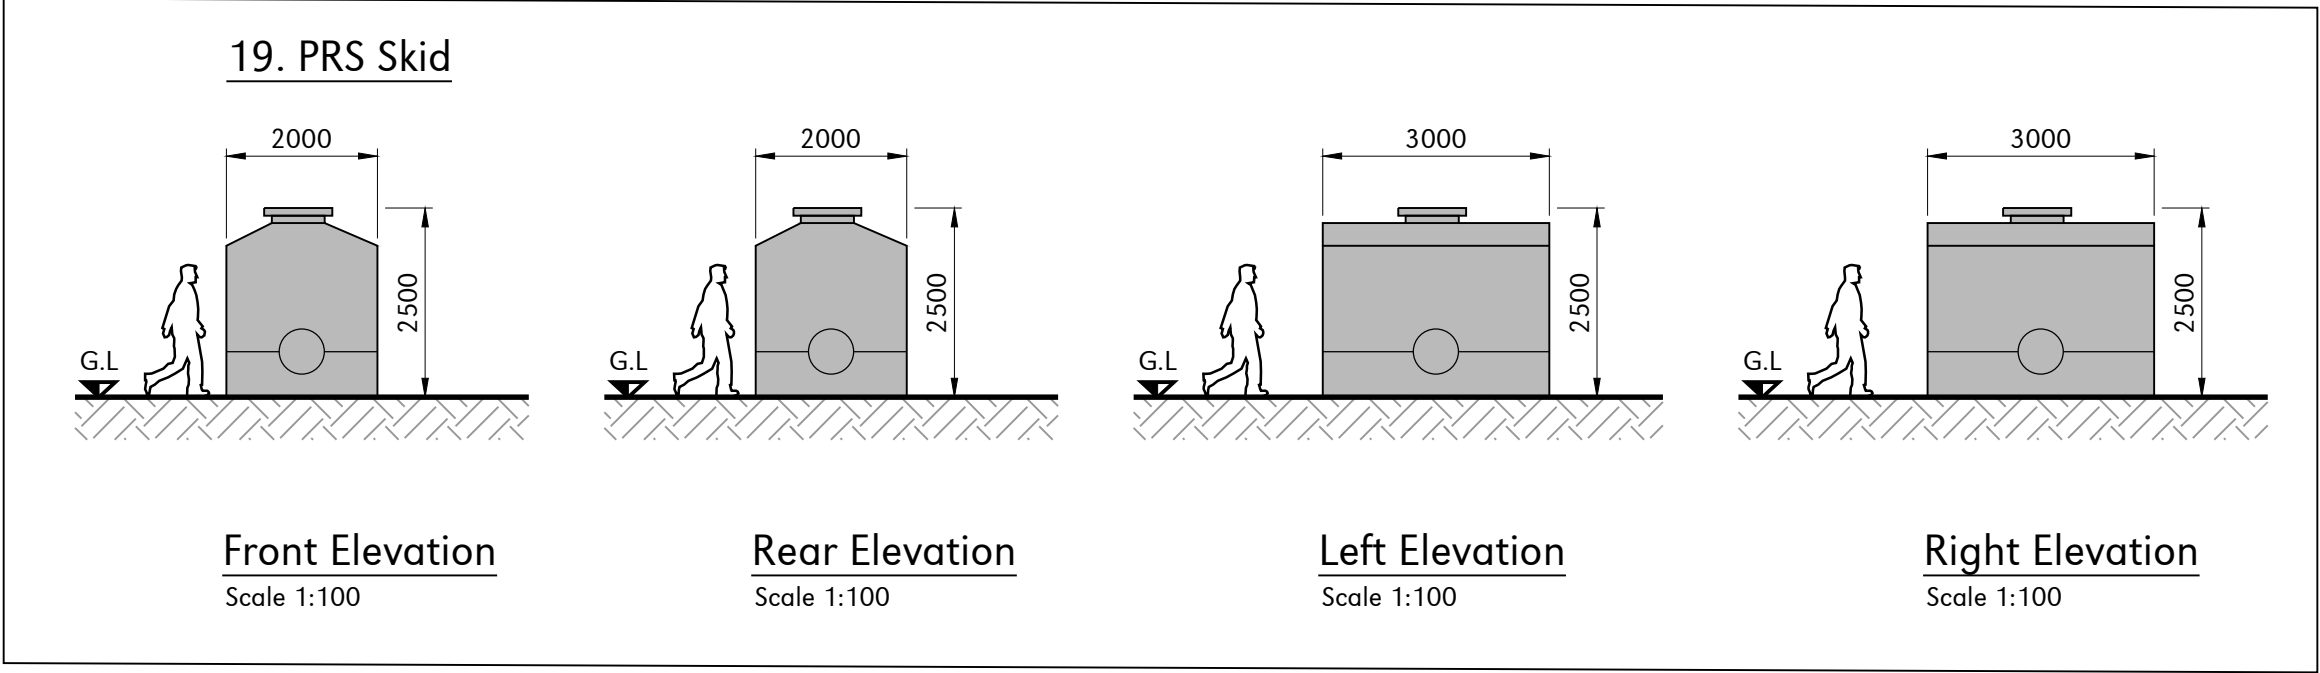


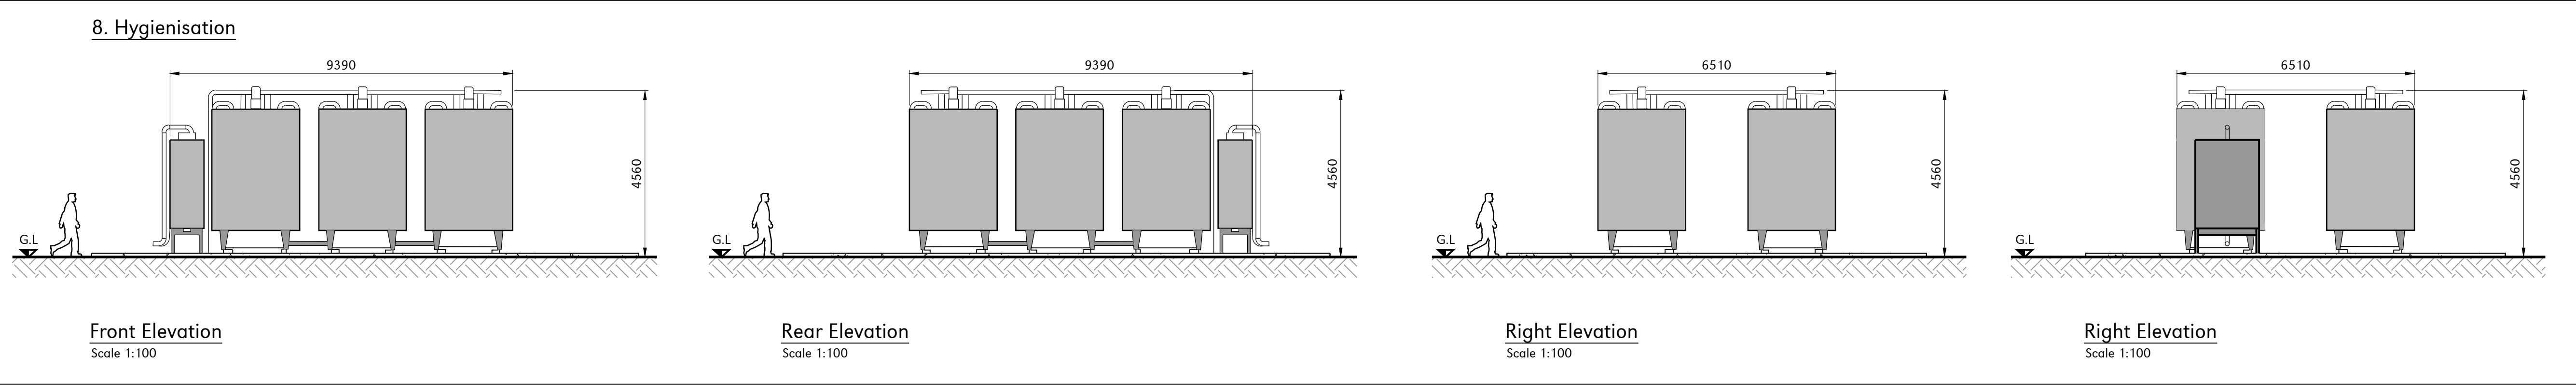

- GENERAL NOTES:
- All dimensions noted are in millimeters unless stated otherwise.
 - Do not scale from this drawing, if dimensions are not clear ask.
 - This document has been created in accordance with Plandescil Ltd. Terms & Conditions along with the scope of works provided by the client to Plandescil Ltd. Any use of this document other than for its original purpose is prohibited. Plandescil Ltd. accept no liability for any third party uses of this document.
 - Plandescil Ltd. to be immediately notified of any suspected omissions or discrepancies.
 - This drawing and the information contained herein are subject to Plandescil Ltd Terms & Conditions.
 - This drawing is to be read in conjunction with all other relevant documents relating to the project.

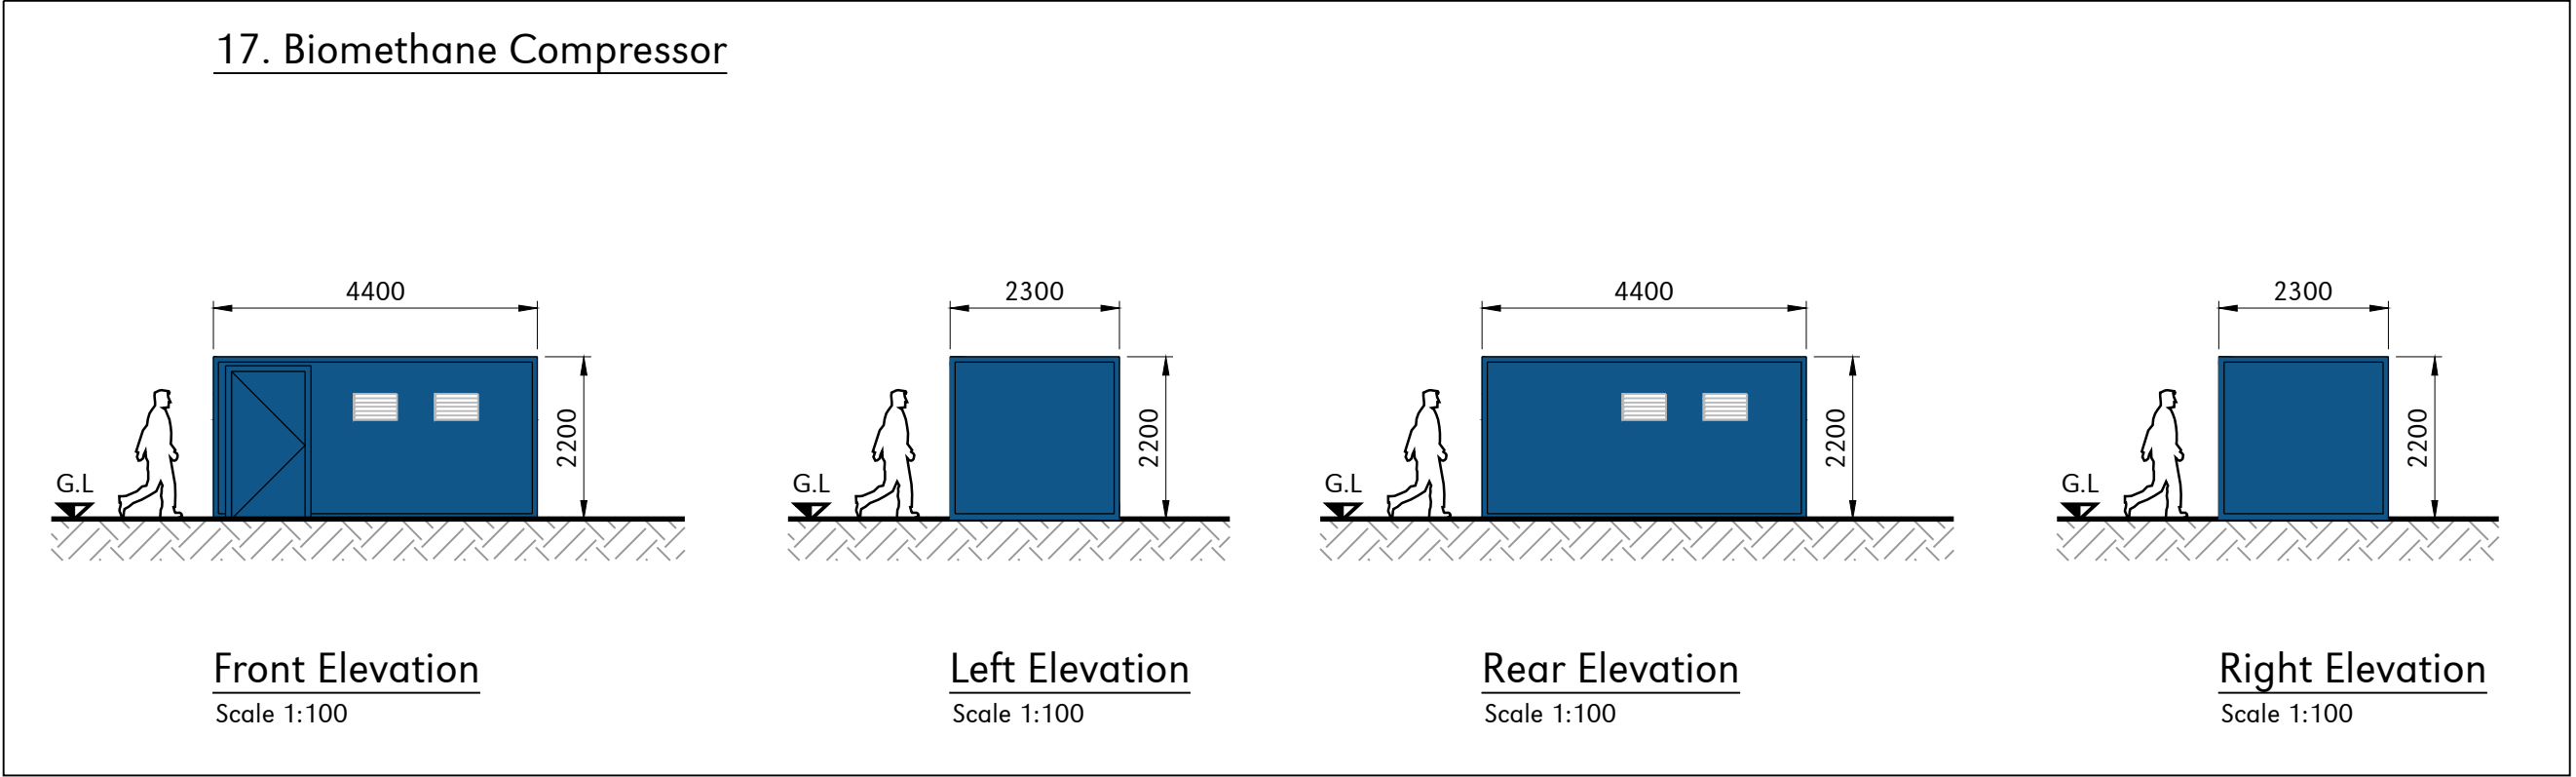

FOR PLANNING				
D	22-06-22	MJP	OAJ	Minor Amendments
C	15-12-21	MJP	OAJ	Minor Amendments
B	16-09-21	MJP	OAJ	Minor Amendments
A	16-09-21	MJP	OAJ	Minor Amendments
0	14-09-21			First Issue
Rev	Date	Rev By	Chkd	Description

plandescil
consulting engineers

Connaught Road Attleborough Norfolk NR17 2BW
Telephone: (01953) 452001 Fax: (01953) 456955
E-mail: pdc@plandescil.co.uk www.plandescil.co.uk

civil / structural / environmental / surveying

Client
Biowatt

Project
**Proposed AD Plant,
Deal Farm, Kenninghall Road,
Bressingham, Diss, IP22 2HG**

Drawing Title
**Proposed Plant Elevations
Sheet 2 of 2**

Scale	U.N.O.	Date	Drawn By
1:100 (A0)		September 2021	MJP
Drawing No.	27249/626	Rev	D

1:100-DRAWING SCALE REFERENCE (m)

