

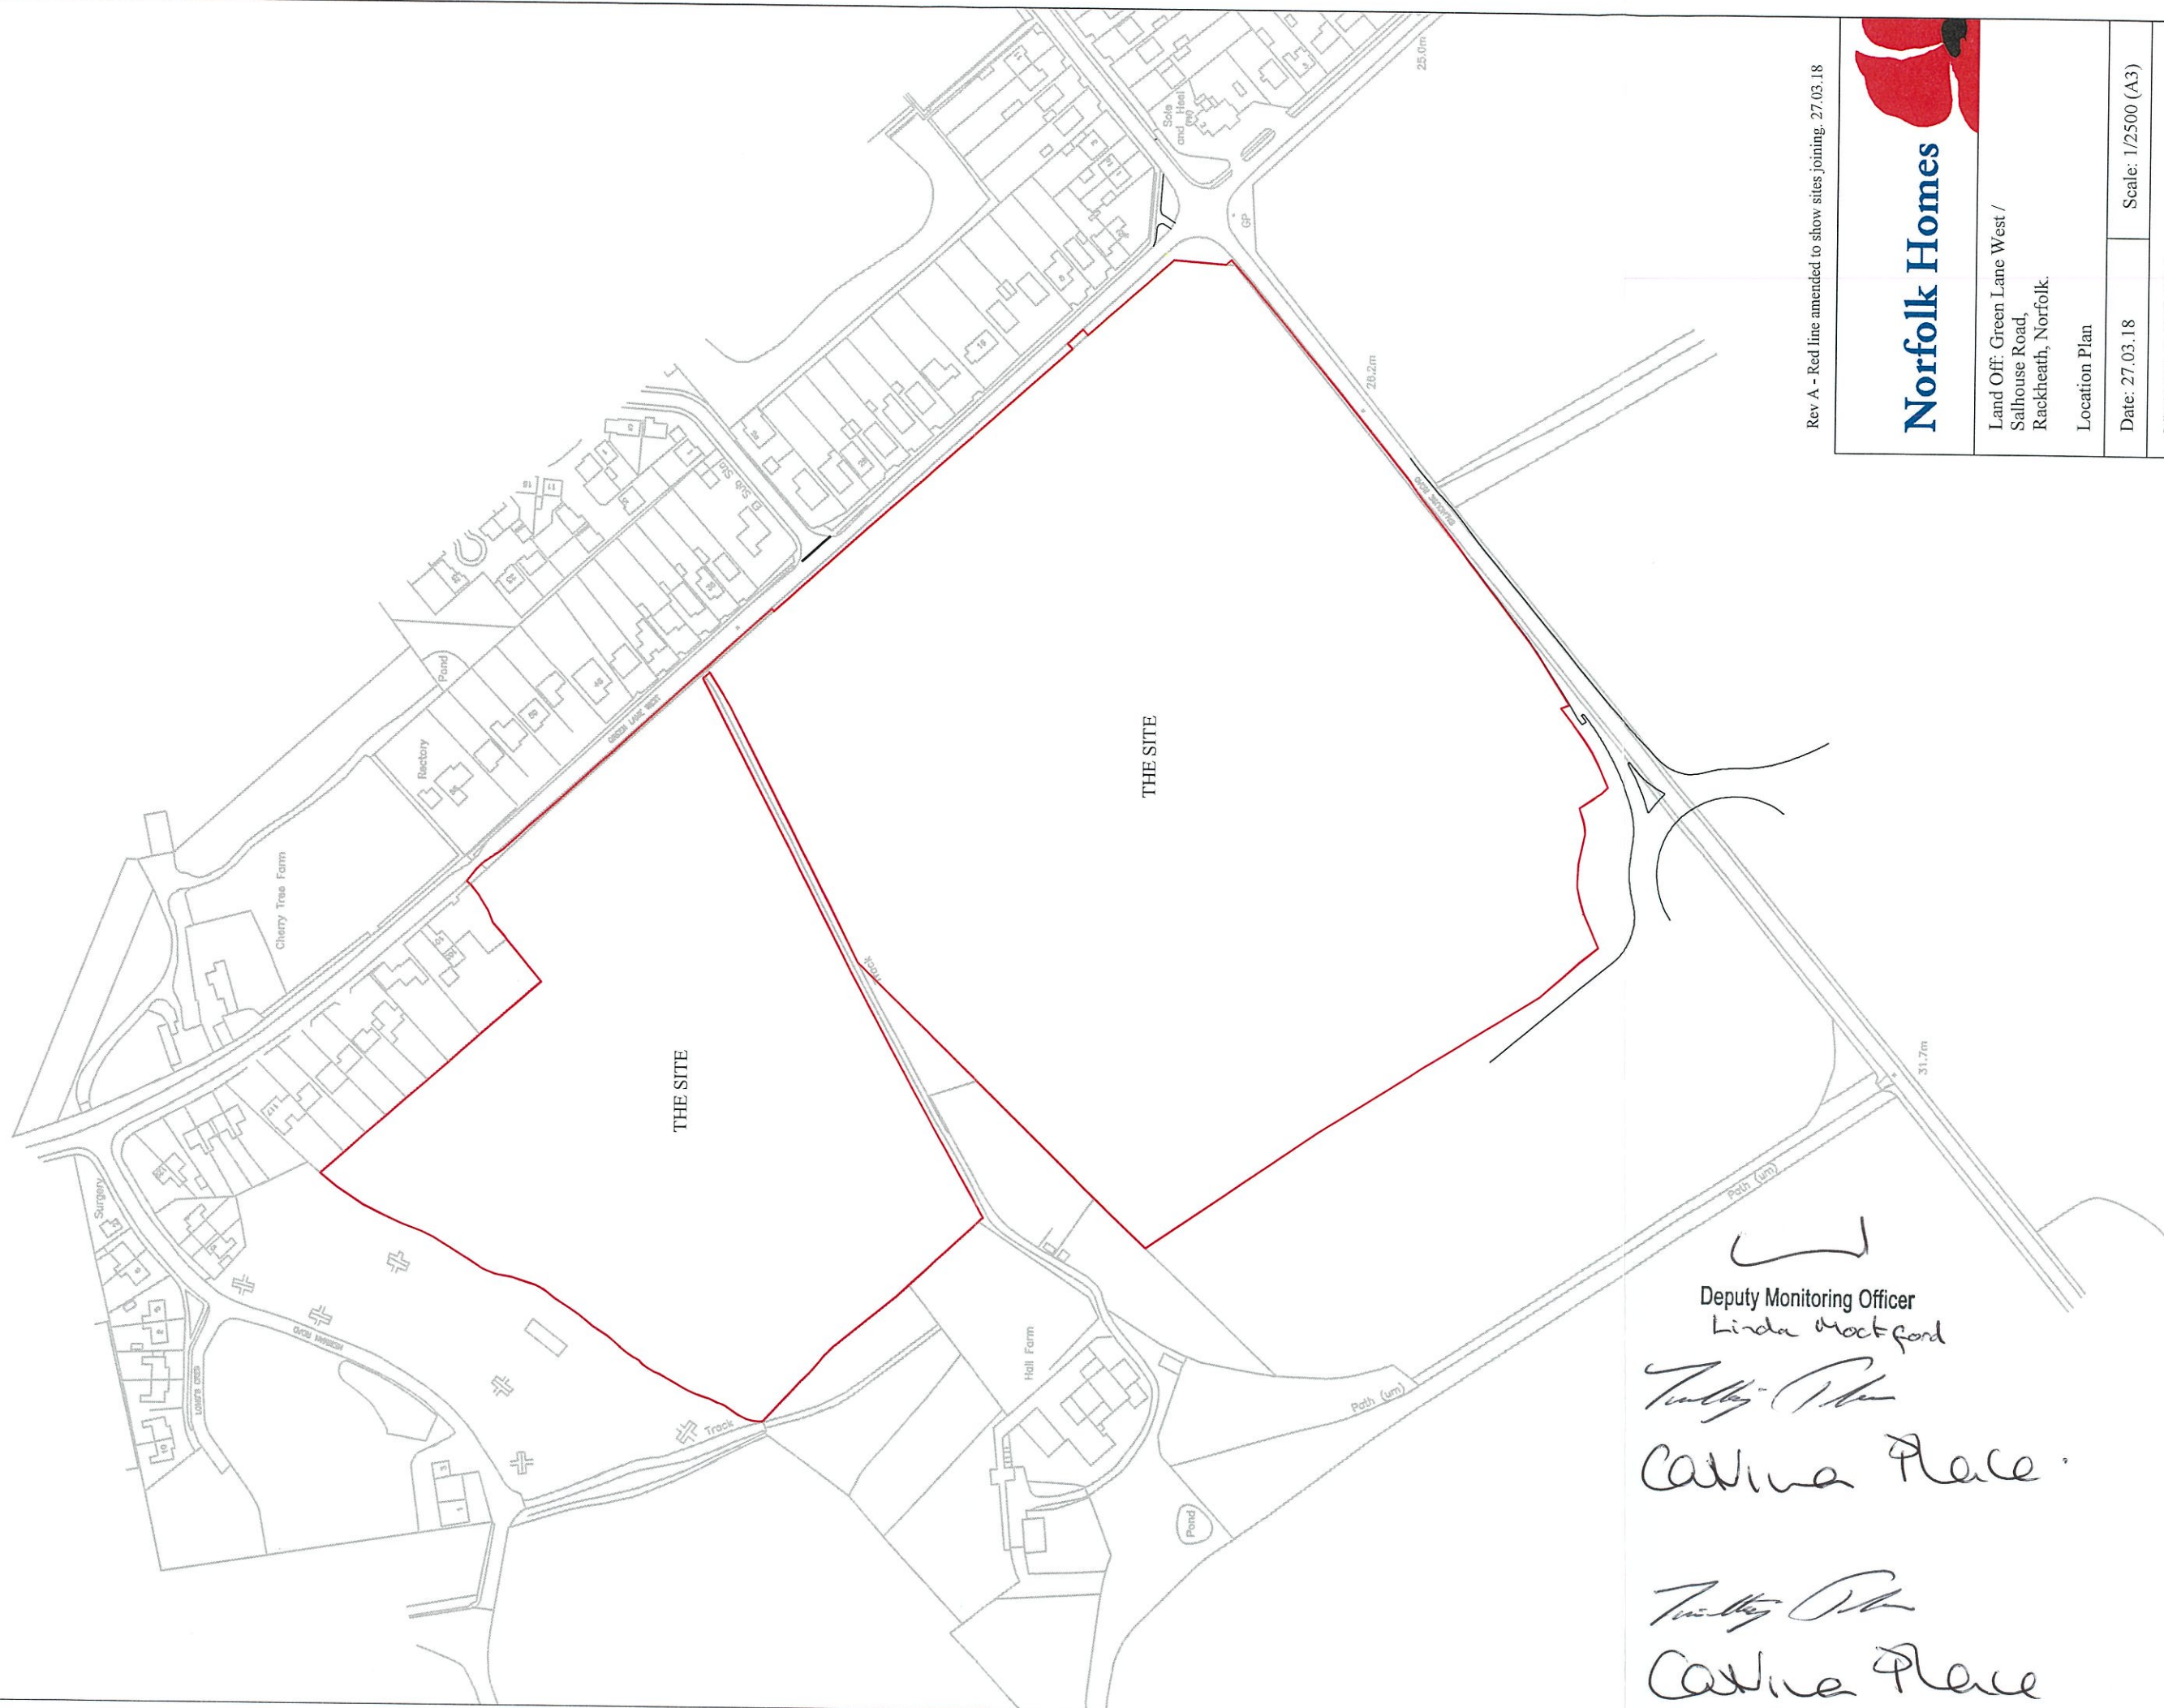


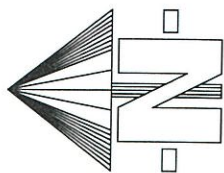

Rev A - Red line amended to show sites joining. 27.03.18

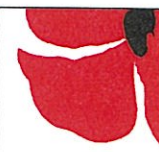

Norfolk Homes

Land Off: Green Lane West /
Salhouse Road,
Rackheath, Norfolk.

Location Plan

Date: 27.03.18




Scale: 1/2500 (A3)

NHRH1-LOC-01A

Deputy Monitoring Officer
Linda Mockford

Tully P
Cathie Place

Tully P
Cathie Place

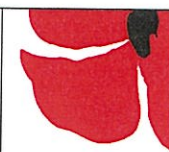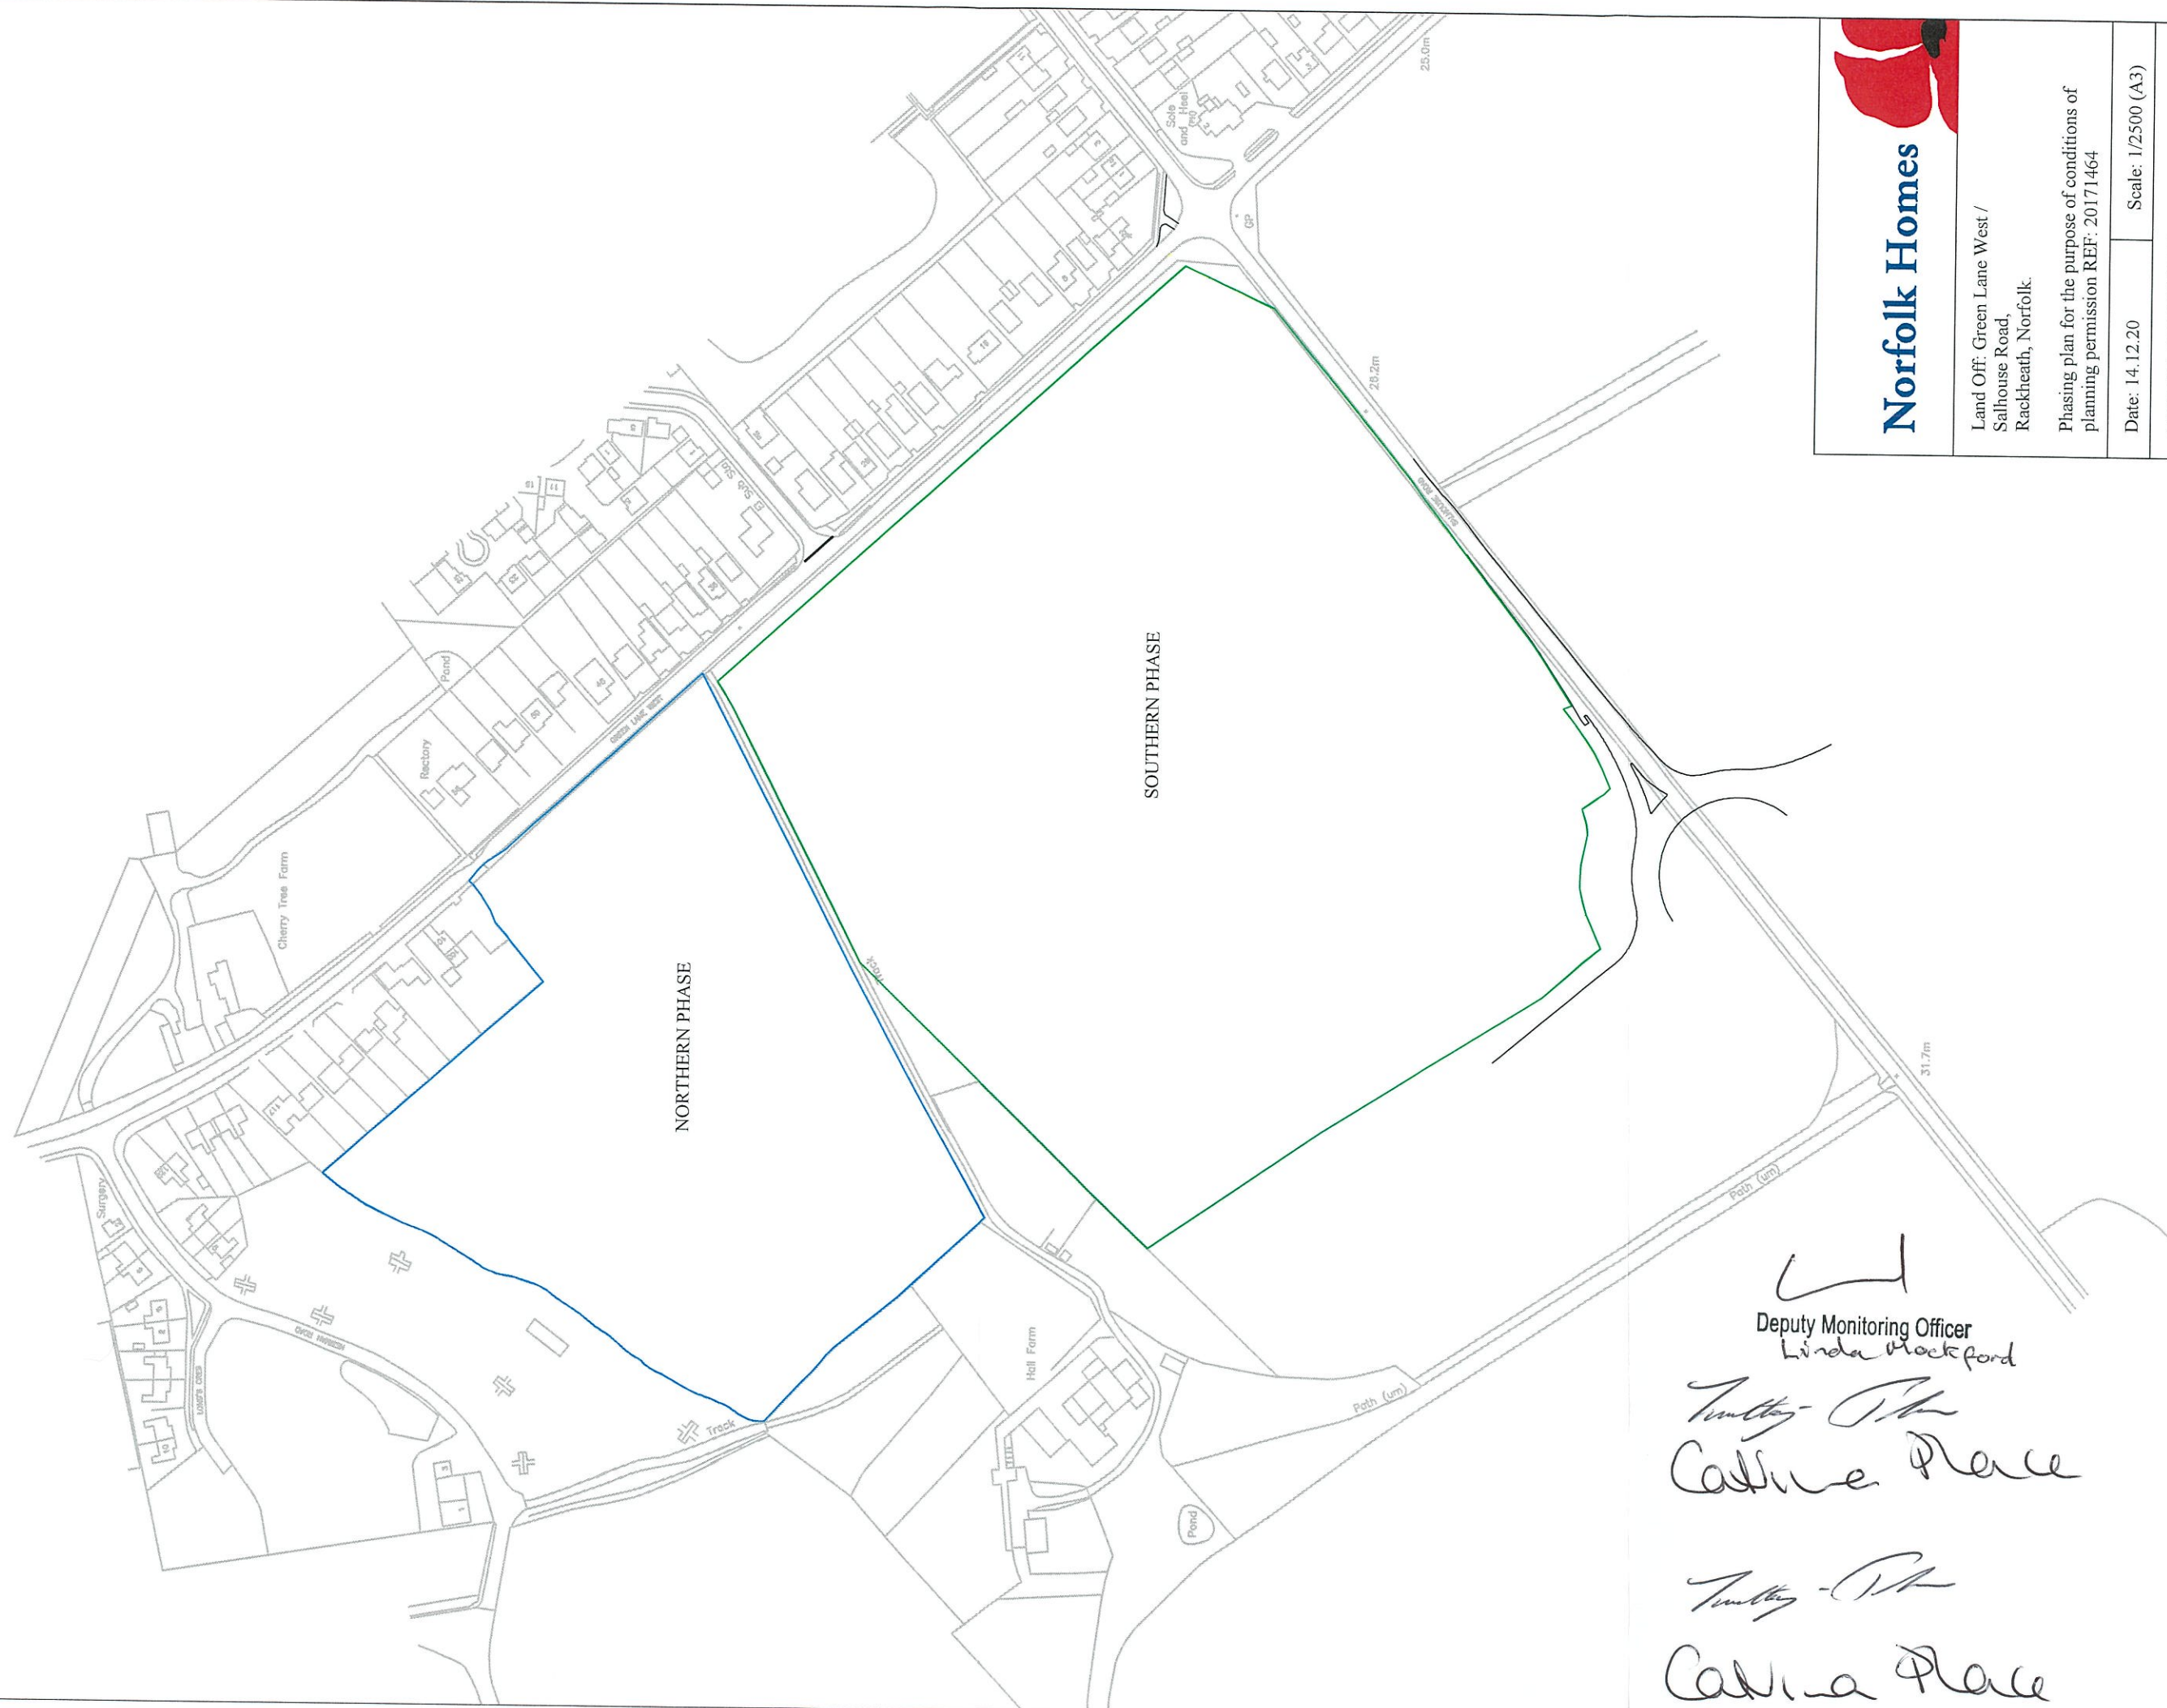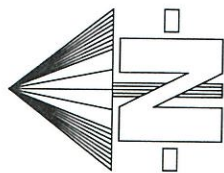

Norfolk Homes

Land Off: Green Lane West /
Salhouse Road,
Rackheath, Norfolk.

Phasing plan for the purpose of conditions of
planning permission REF: 20171464

Date: 14.12.20

Scale: 1/2500 (A3)

NHRH1-PH-CON-01


Deputy Monitoring Officer
Linda Blackford


Calline Place


Calline Place

RENTED

SHARED EQUITY

75% Open Market Value
(or alternative intermediate tenure
subject to approval from Broadland
District Council)



[illegible]

P.S. - Parking Space G - Garage


SUBTOTALS

- 1 BED FLAT = 30 Hqs.
- 2 BED FLAT = 4 Hqs.
- 3 BED HOUSE = 14 Hqs.
- 4 BED HOUSE = 9 Hqs.
- 5 BED HOUSE = 5 Hqs.

TOTAL Hqs. = 58 Hqs.

TOTAL

100

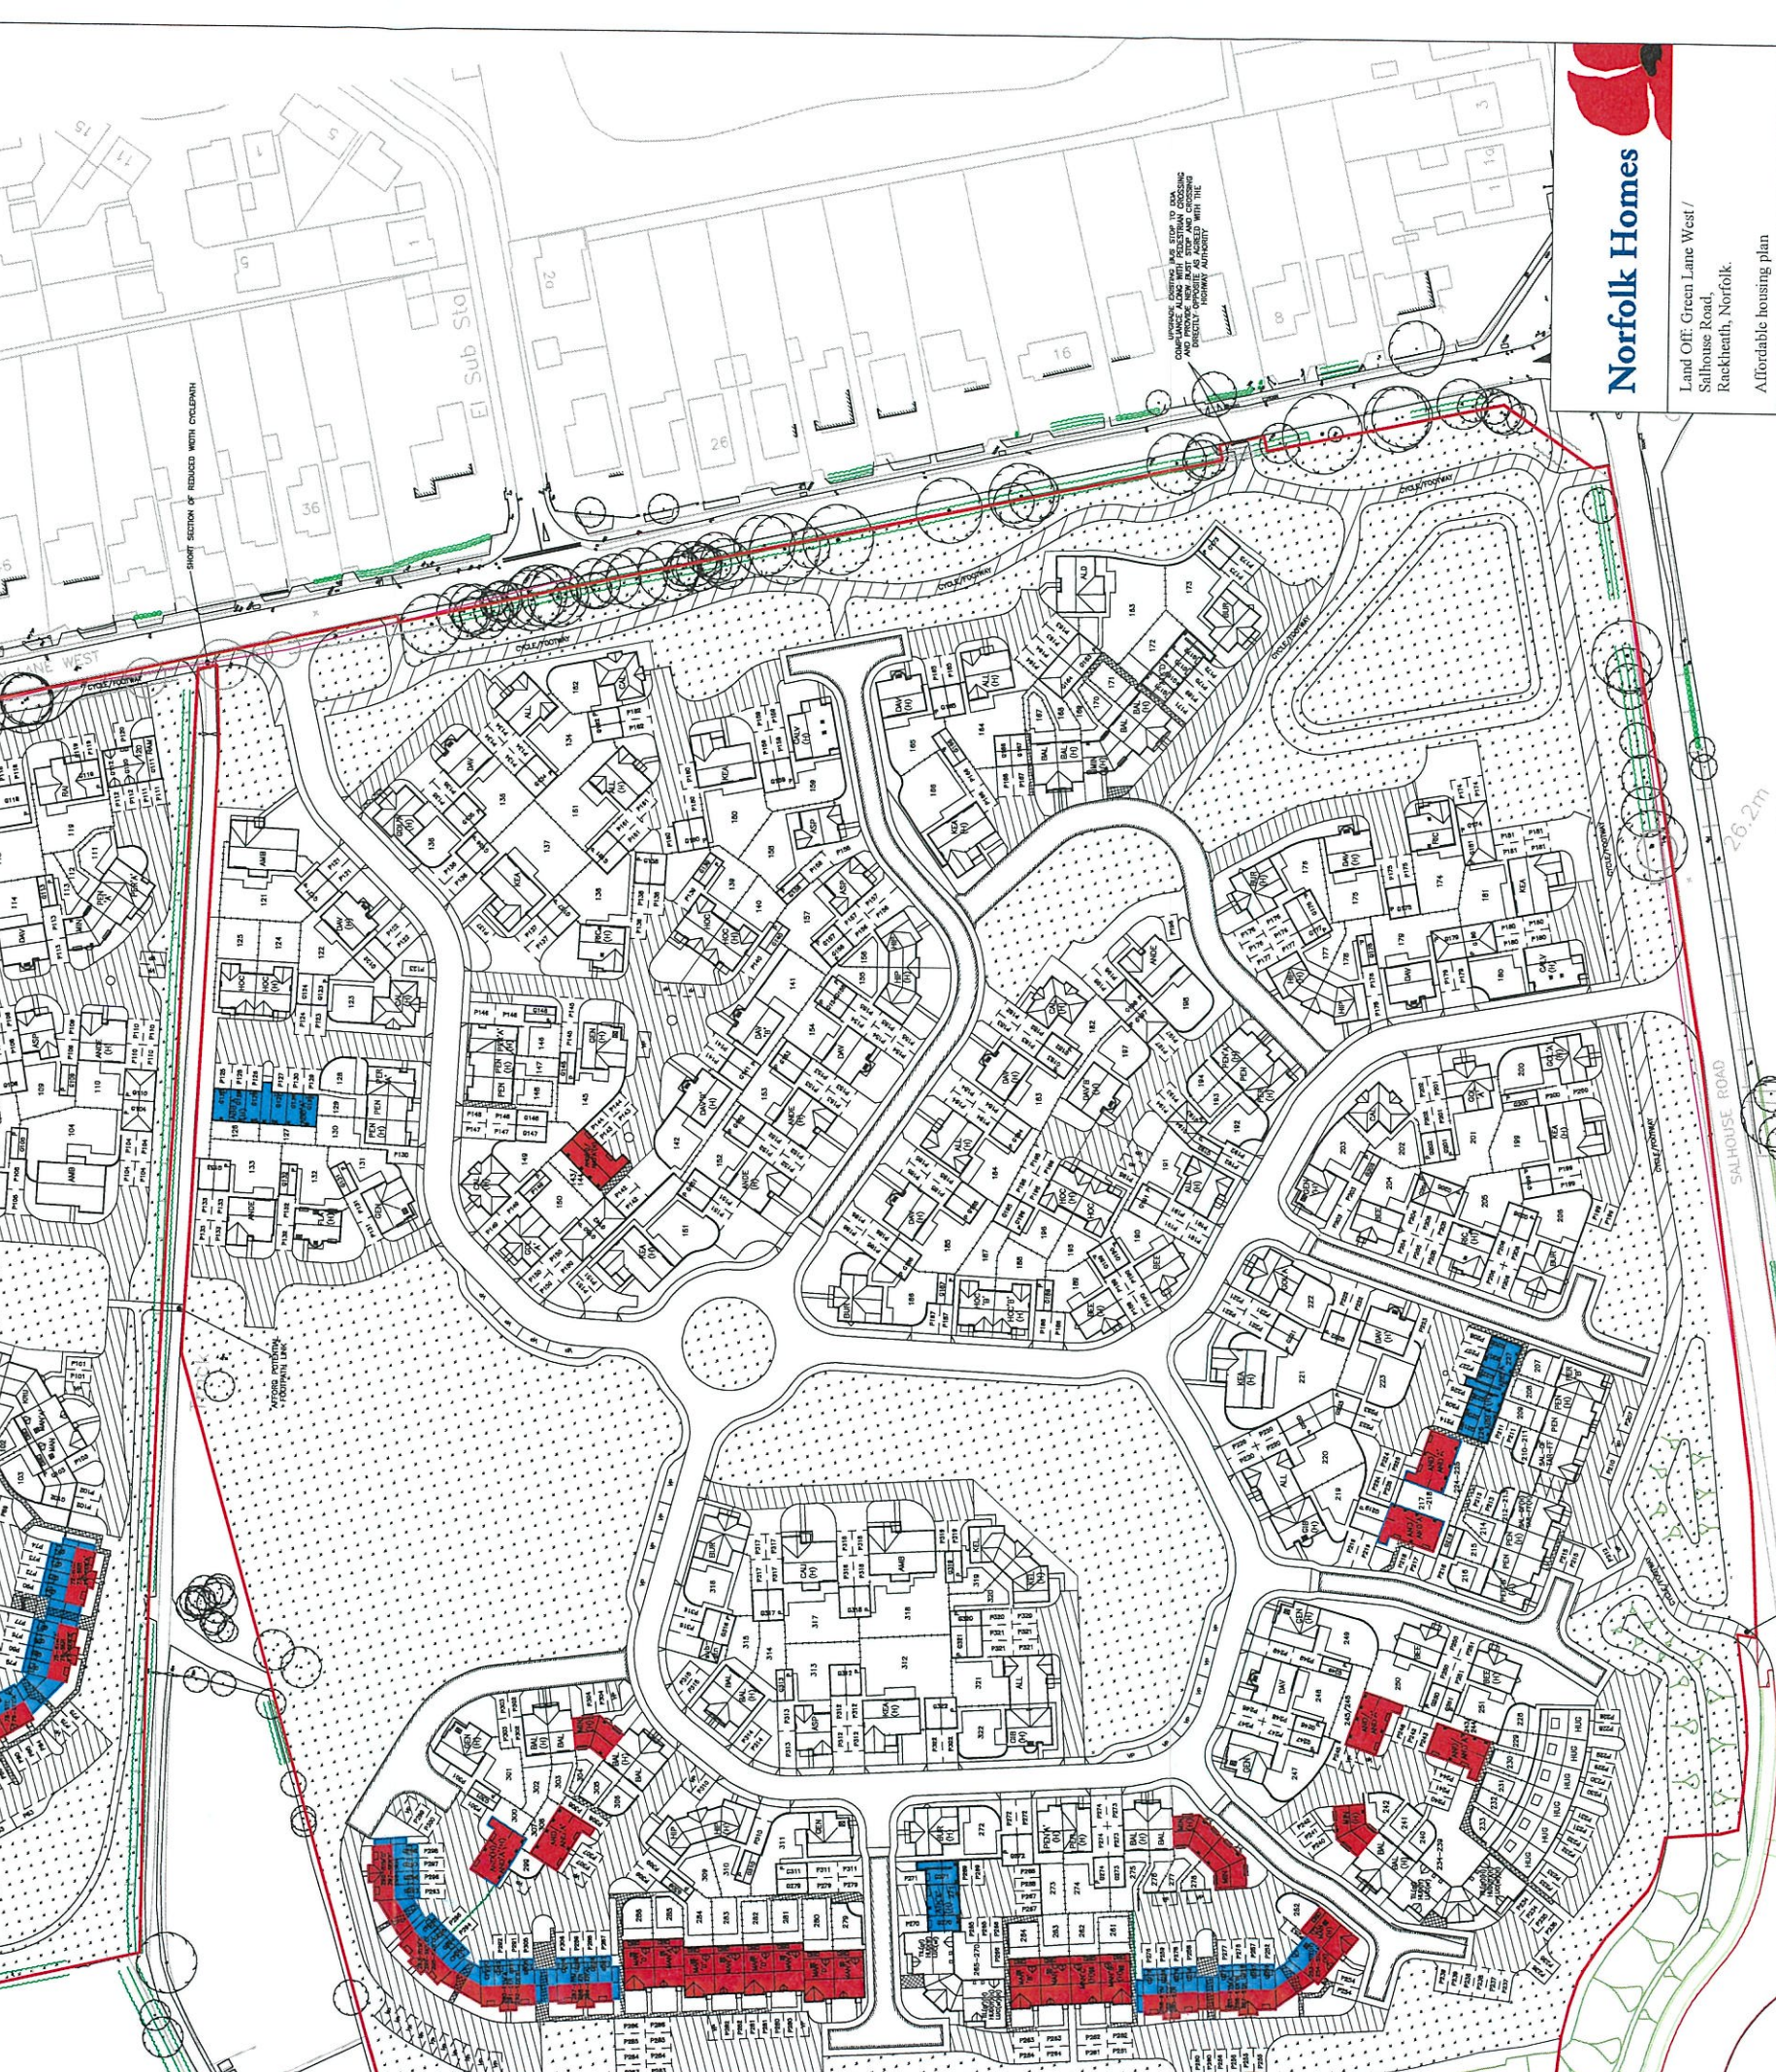


Norfolk Homes

Land Off: Green Lane West /
Sithouse Road,
Rackheath, Norfolk.


Affordable housing plan

Date: 24.01.19		Scale: 1/1000
NHRH1-AFFORD-01E		

Deputy Monitoring Officer

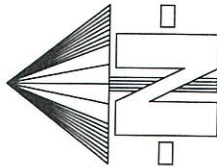

Rev A - Areas updated to reflect current layout. 21.11.17

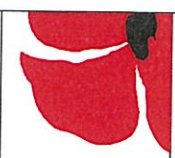

Norfolk Homes

Land Off: Green Lane West /
Salhouse Road,
Rackheath, Norfolk.

Open Space provision

Date: 21.11.17

Scale: 1/2500 (A3)

NHRH1-OPEN-01A

Tully - Pk
Calva Place

Tully Pk
Calva Place


Deputy Monitoring Officer
Linda Mockford

OPEN SPACE KEY

	Children's Play Space - 0.265 Ha
	Informal Open Space - 2.89 Ha