


Proposed Site Layout

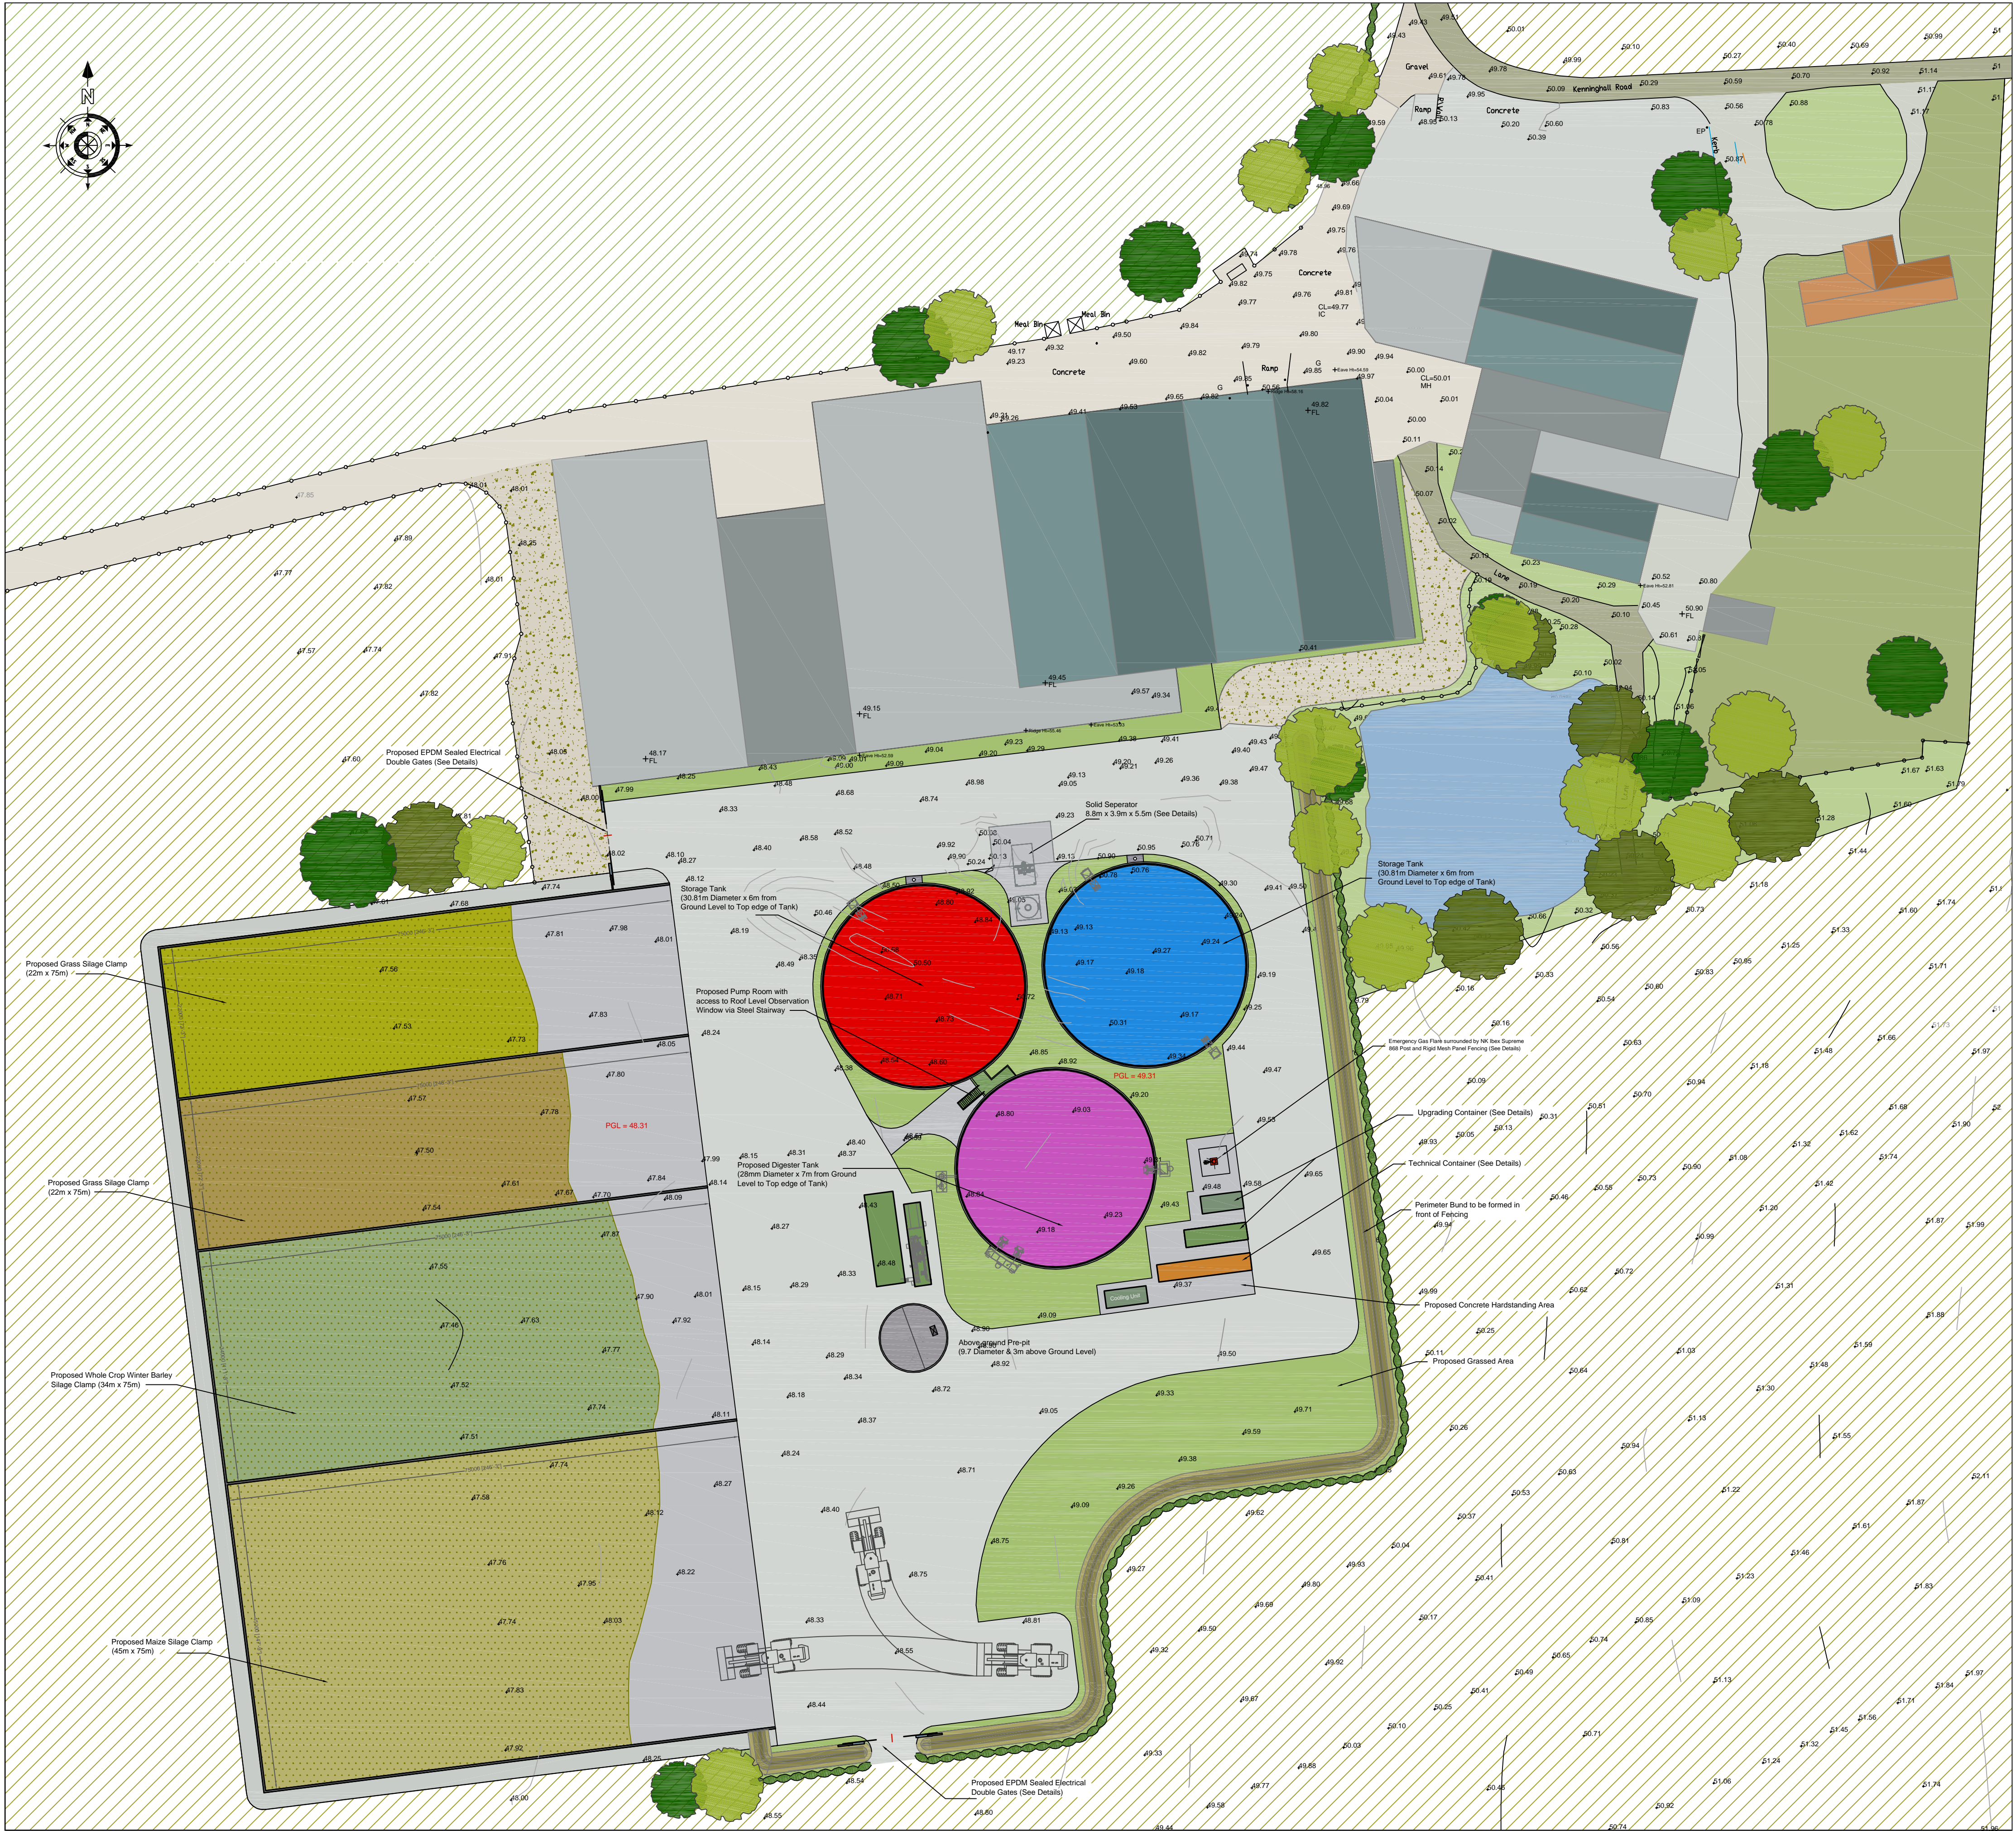

Notes:

Rev.	Revision	By	Date
------	----------	----	------

Client
Mr Des Aves

Project
Planning Drawings

Job Description
Proposed Erection of Anaerobic Digestion Plant on lands at Dale Farm, The Oaks, Kenninghall Road, Bressingham, Diss, Norfolk, IP22 2HG

Title
Proposed Site Layout

Drawn By PD	Checked By BMK	Date 14-10-2014	Scale 1:500
----------------	-------------------	--------------------	----------------

© COPYRIGHT OF



European Renewable Energy Solutions Ltd

Mourne House
41-43 Downshire Road
Newry, BT34 1EE

Tel 028 3025 0135
E-MAIL -
barneymckevitt@btconnect.com

FILE REF	DRAWING No	REVISION
ERES - 406	PL-04	